


ALEXANDER PARK SKATEPARK

FINAL CONCEPT DESIGN - SITE PLAN

Context Plan - Alexander Park

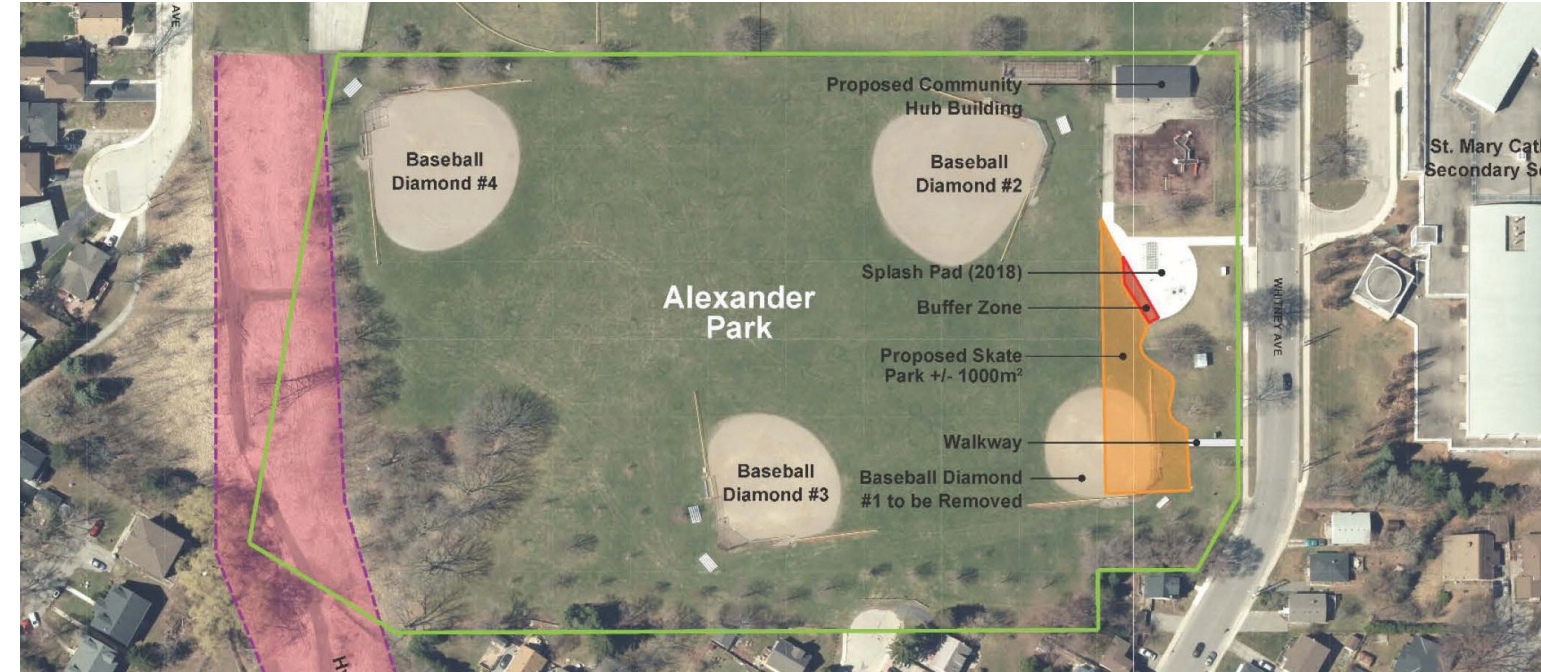

201 Whitney Ave. Hamilton, ON L8S 3B7




Skatepark Features

- A** Shade Structure
- B** Transition Turn-Around
- C** Manual Pad
- D** Double Sided Slappy Curb & Flat Bar
- E** Flat Ledge
- F** Slappy Bank to Curb
- G** Deep End Transition Extension
- H** Shallow to Deep End Hips
- I** High Low Pump Roller / Pump Bump
- J** 3'-6" Deep Mini Bowl
- K** Spine
- L** Pump Bump / Pump Roller
- M** Shallow End Hip
- N** Transition Extension
- O** Kidney Pool Hip
- P** Waterfall
- Q** Kidney Pool Deep End (10')



ALEXANDER PARK SKATEPARK

FINAL CONCEPT DESIGN - 3D RENDER VIEWS

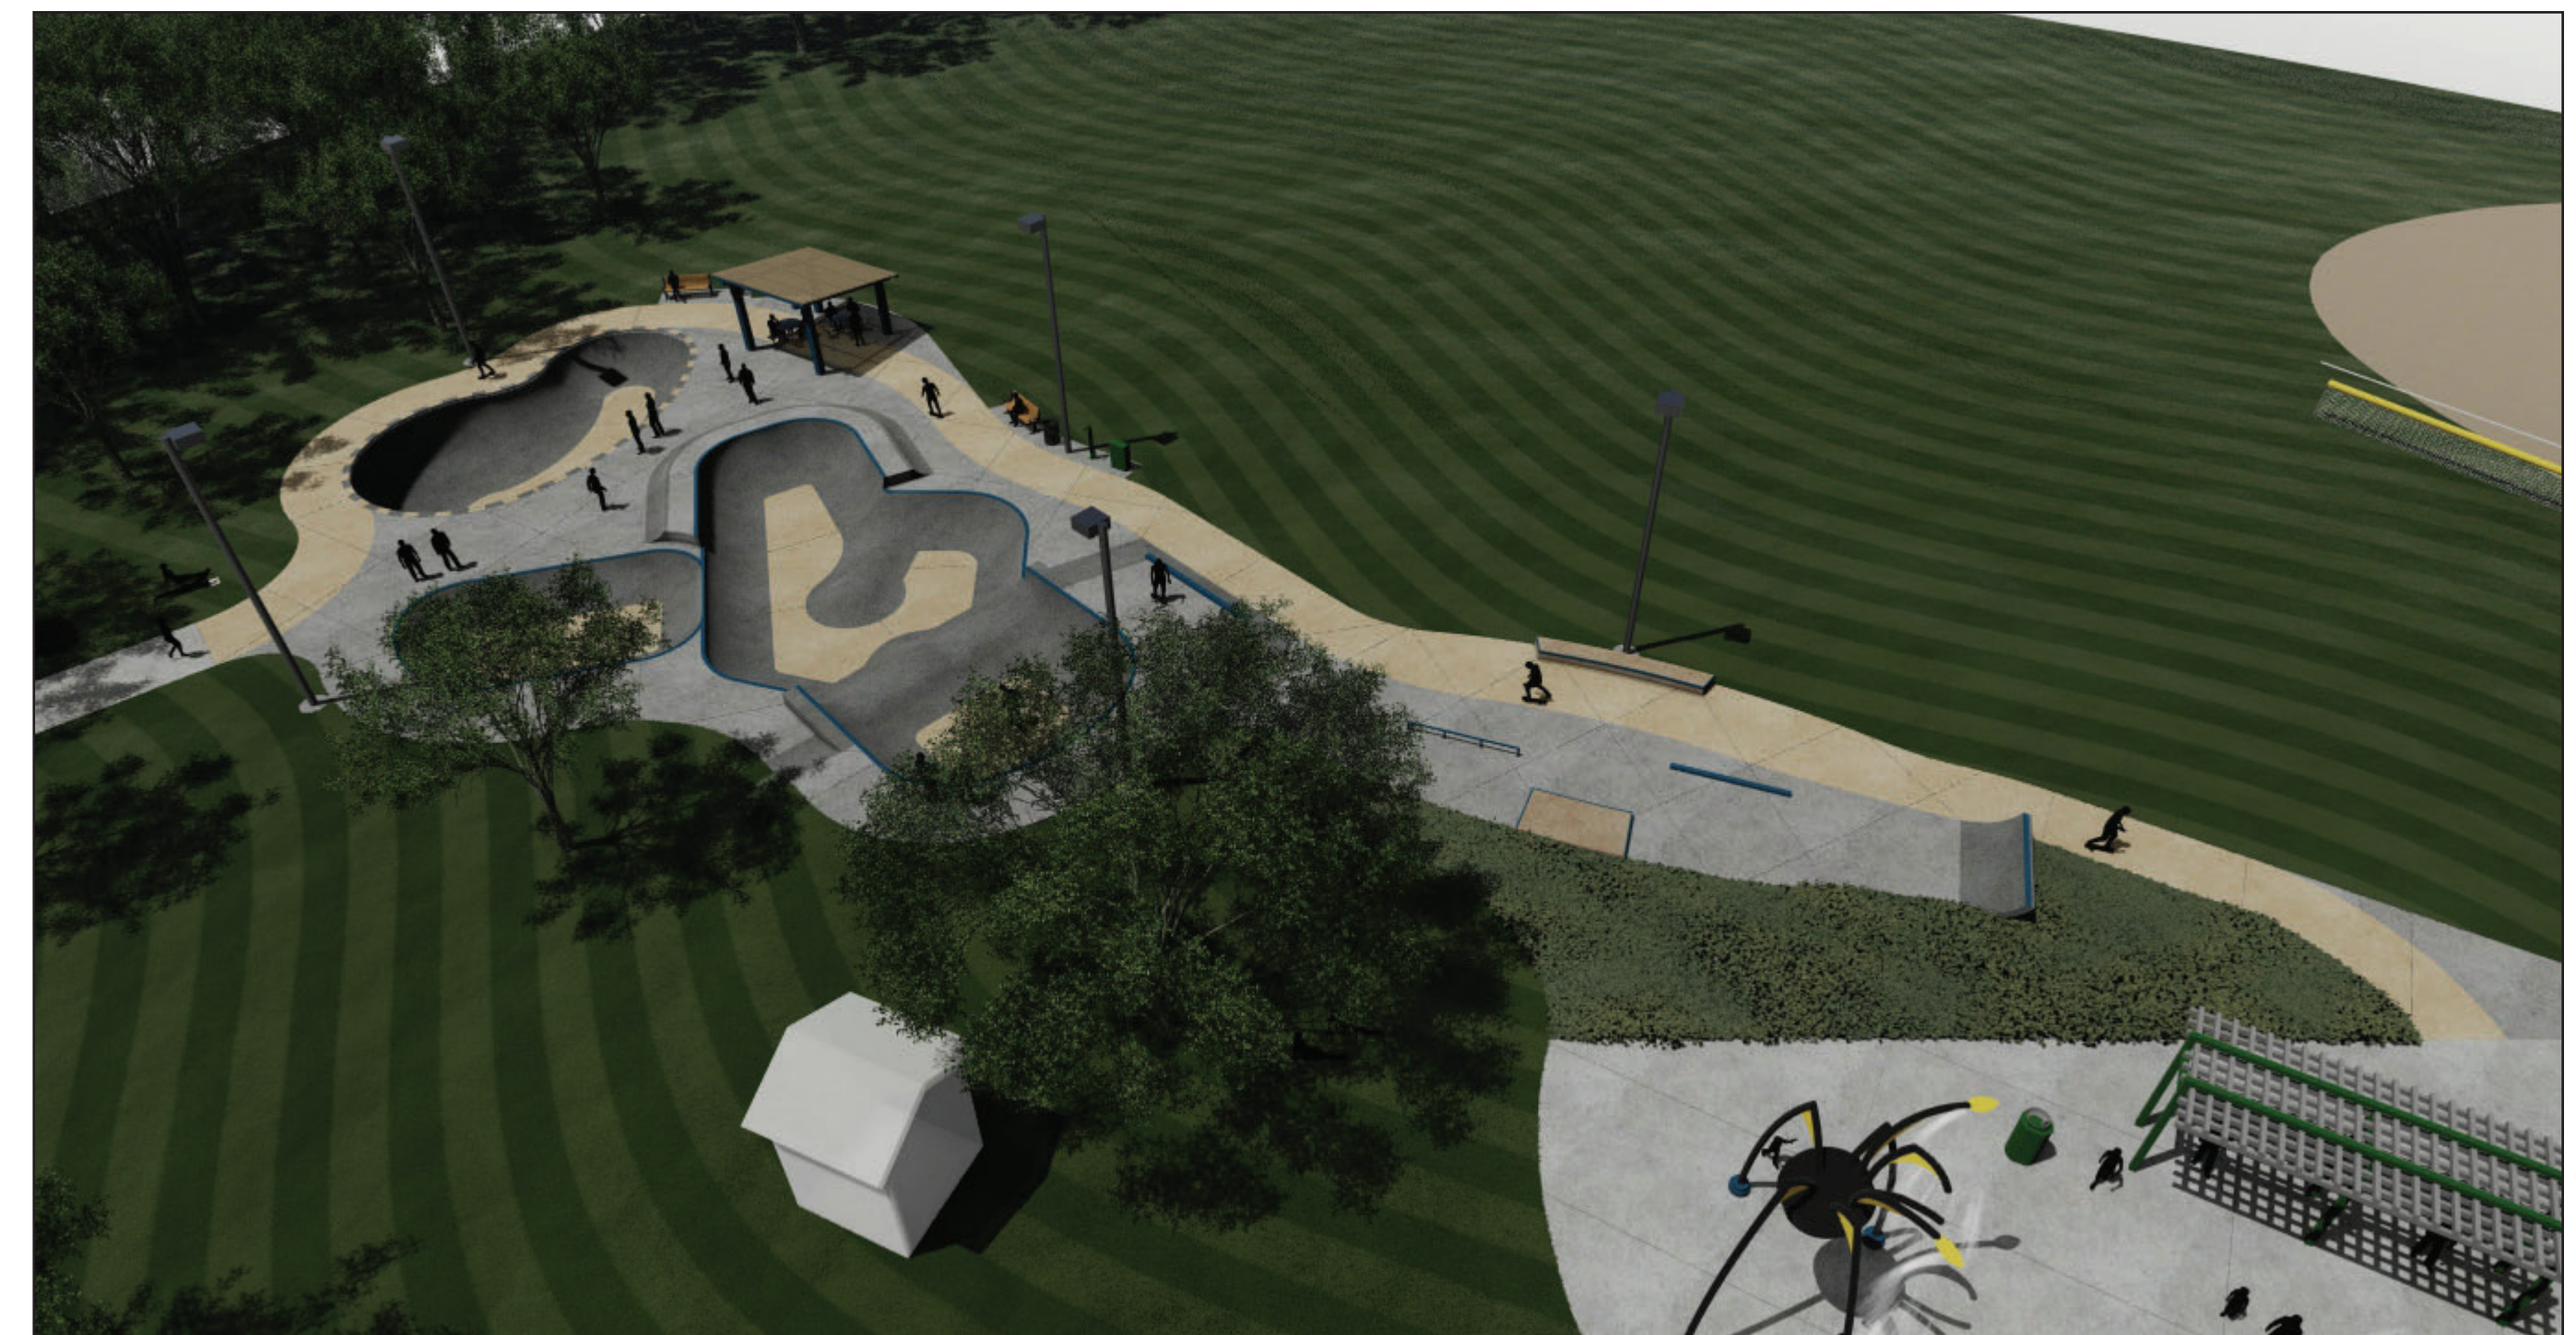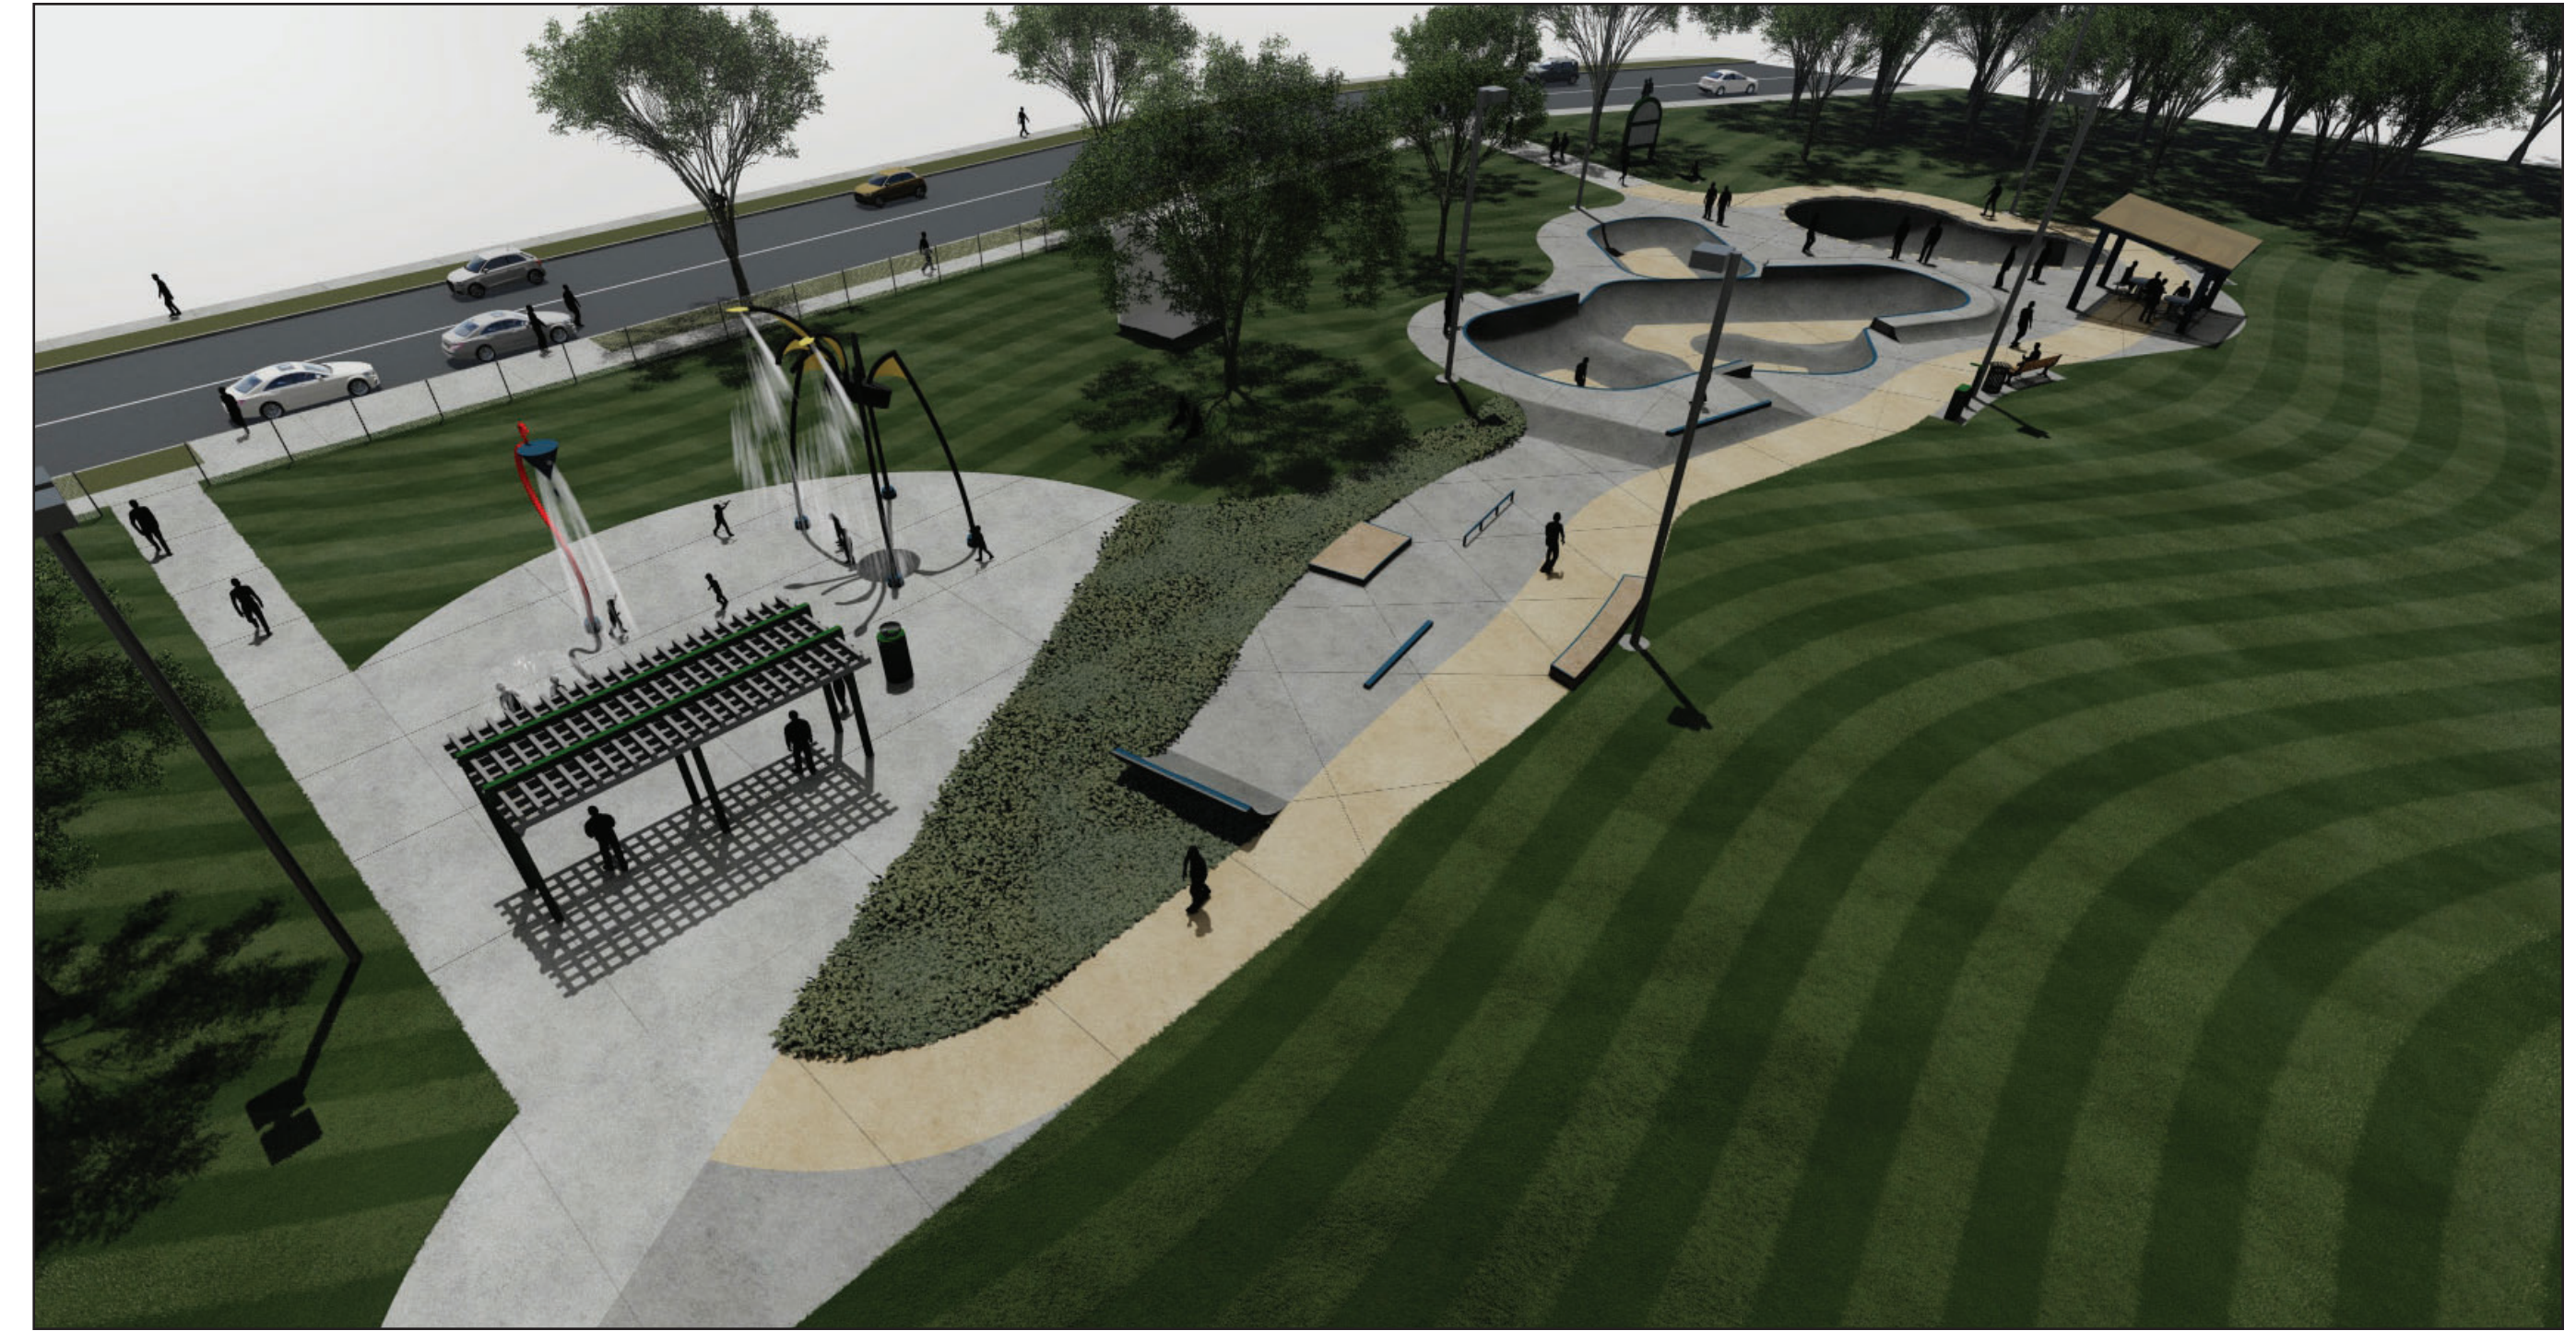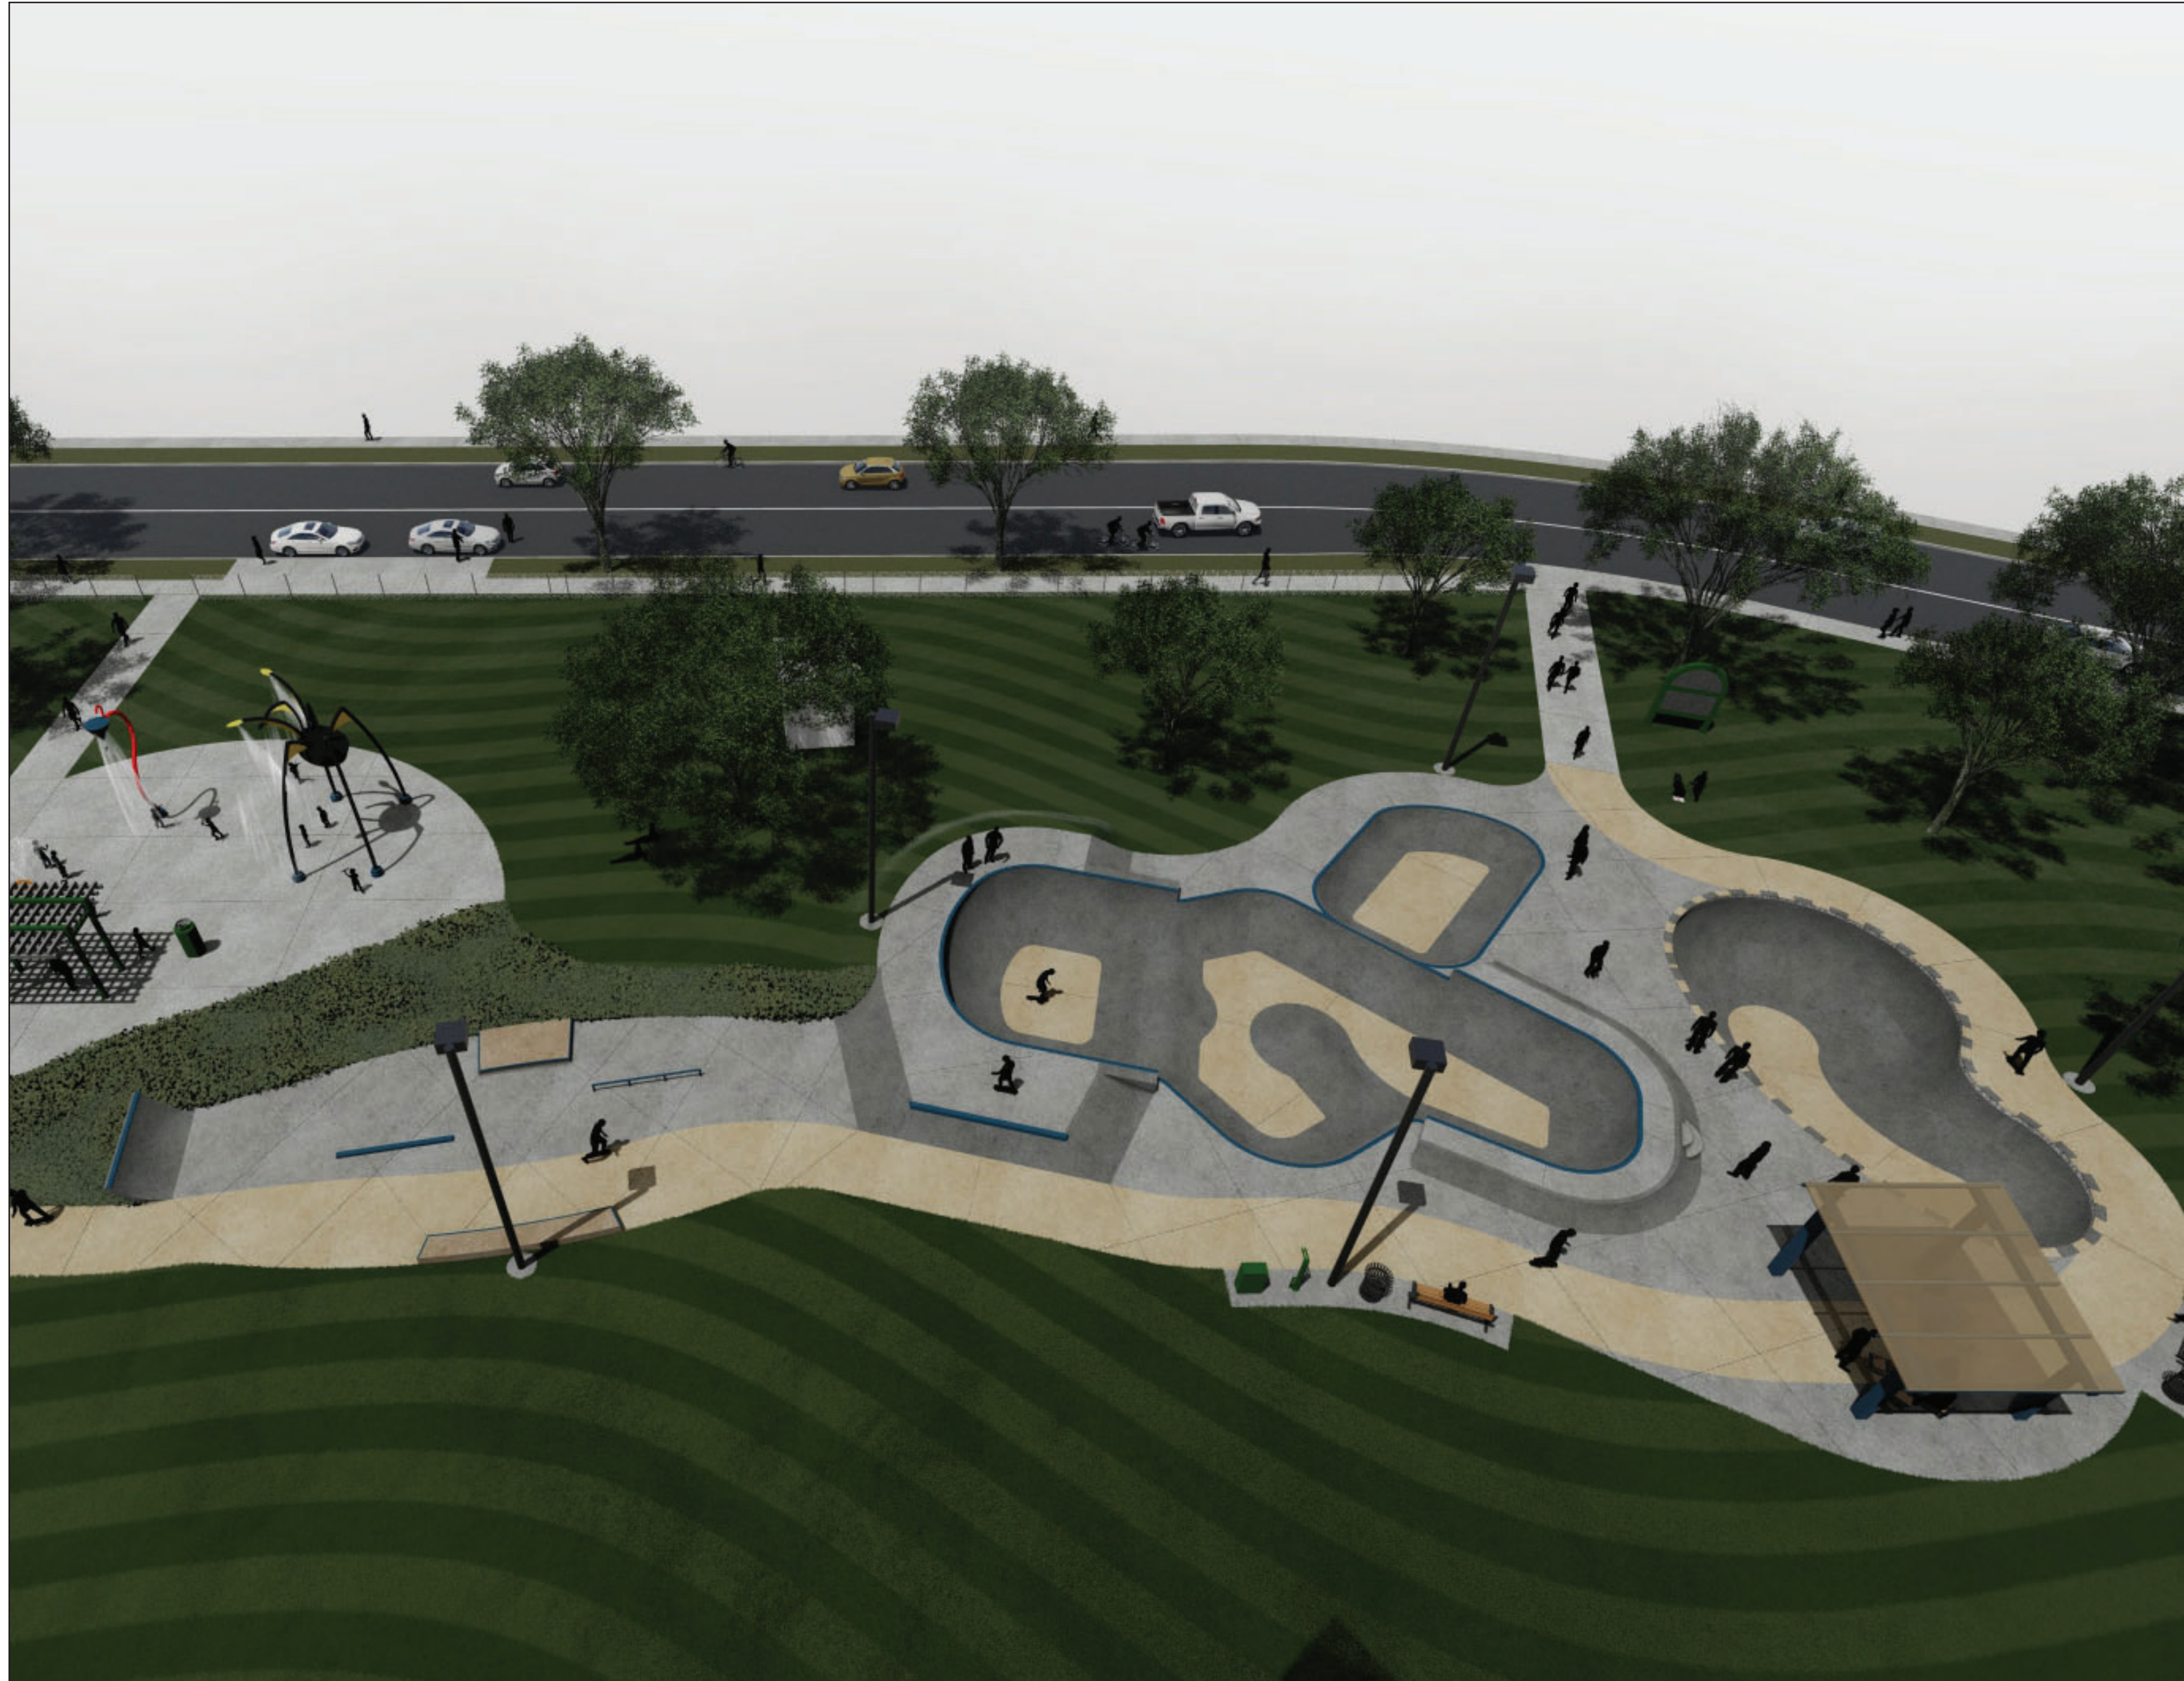


HAMILTON, ON

February 28th, 2022

WWW.NEWLINESKATEPARKS.COM

ALEXANDER PARK SKATEPARK

FINAL CONCEPT DESIGN - 3D RENDER VIEWS

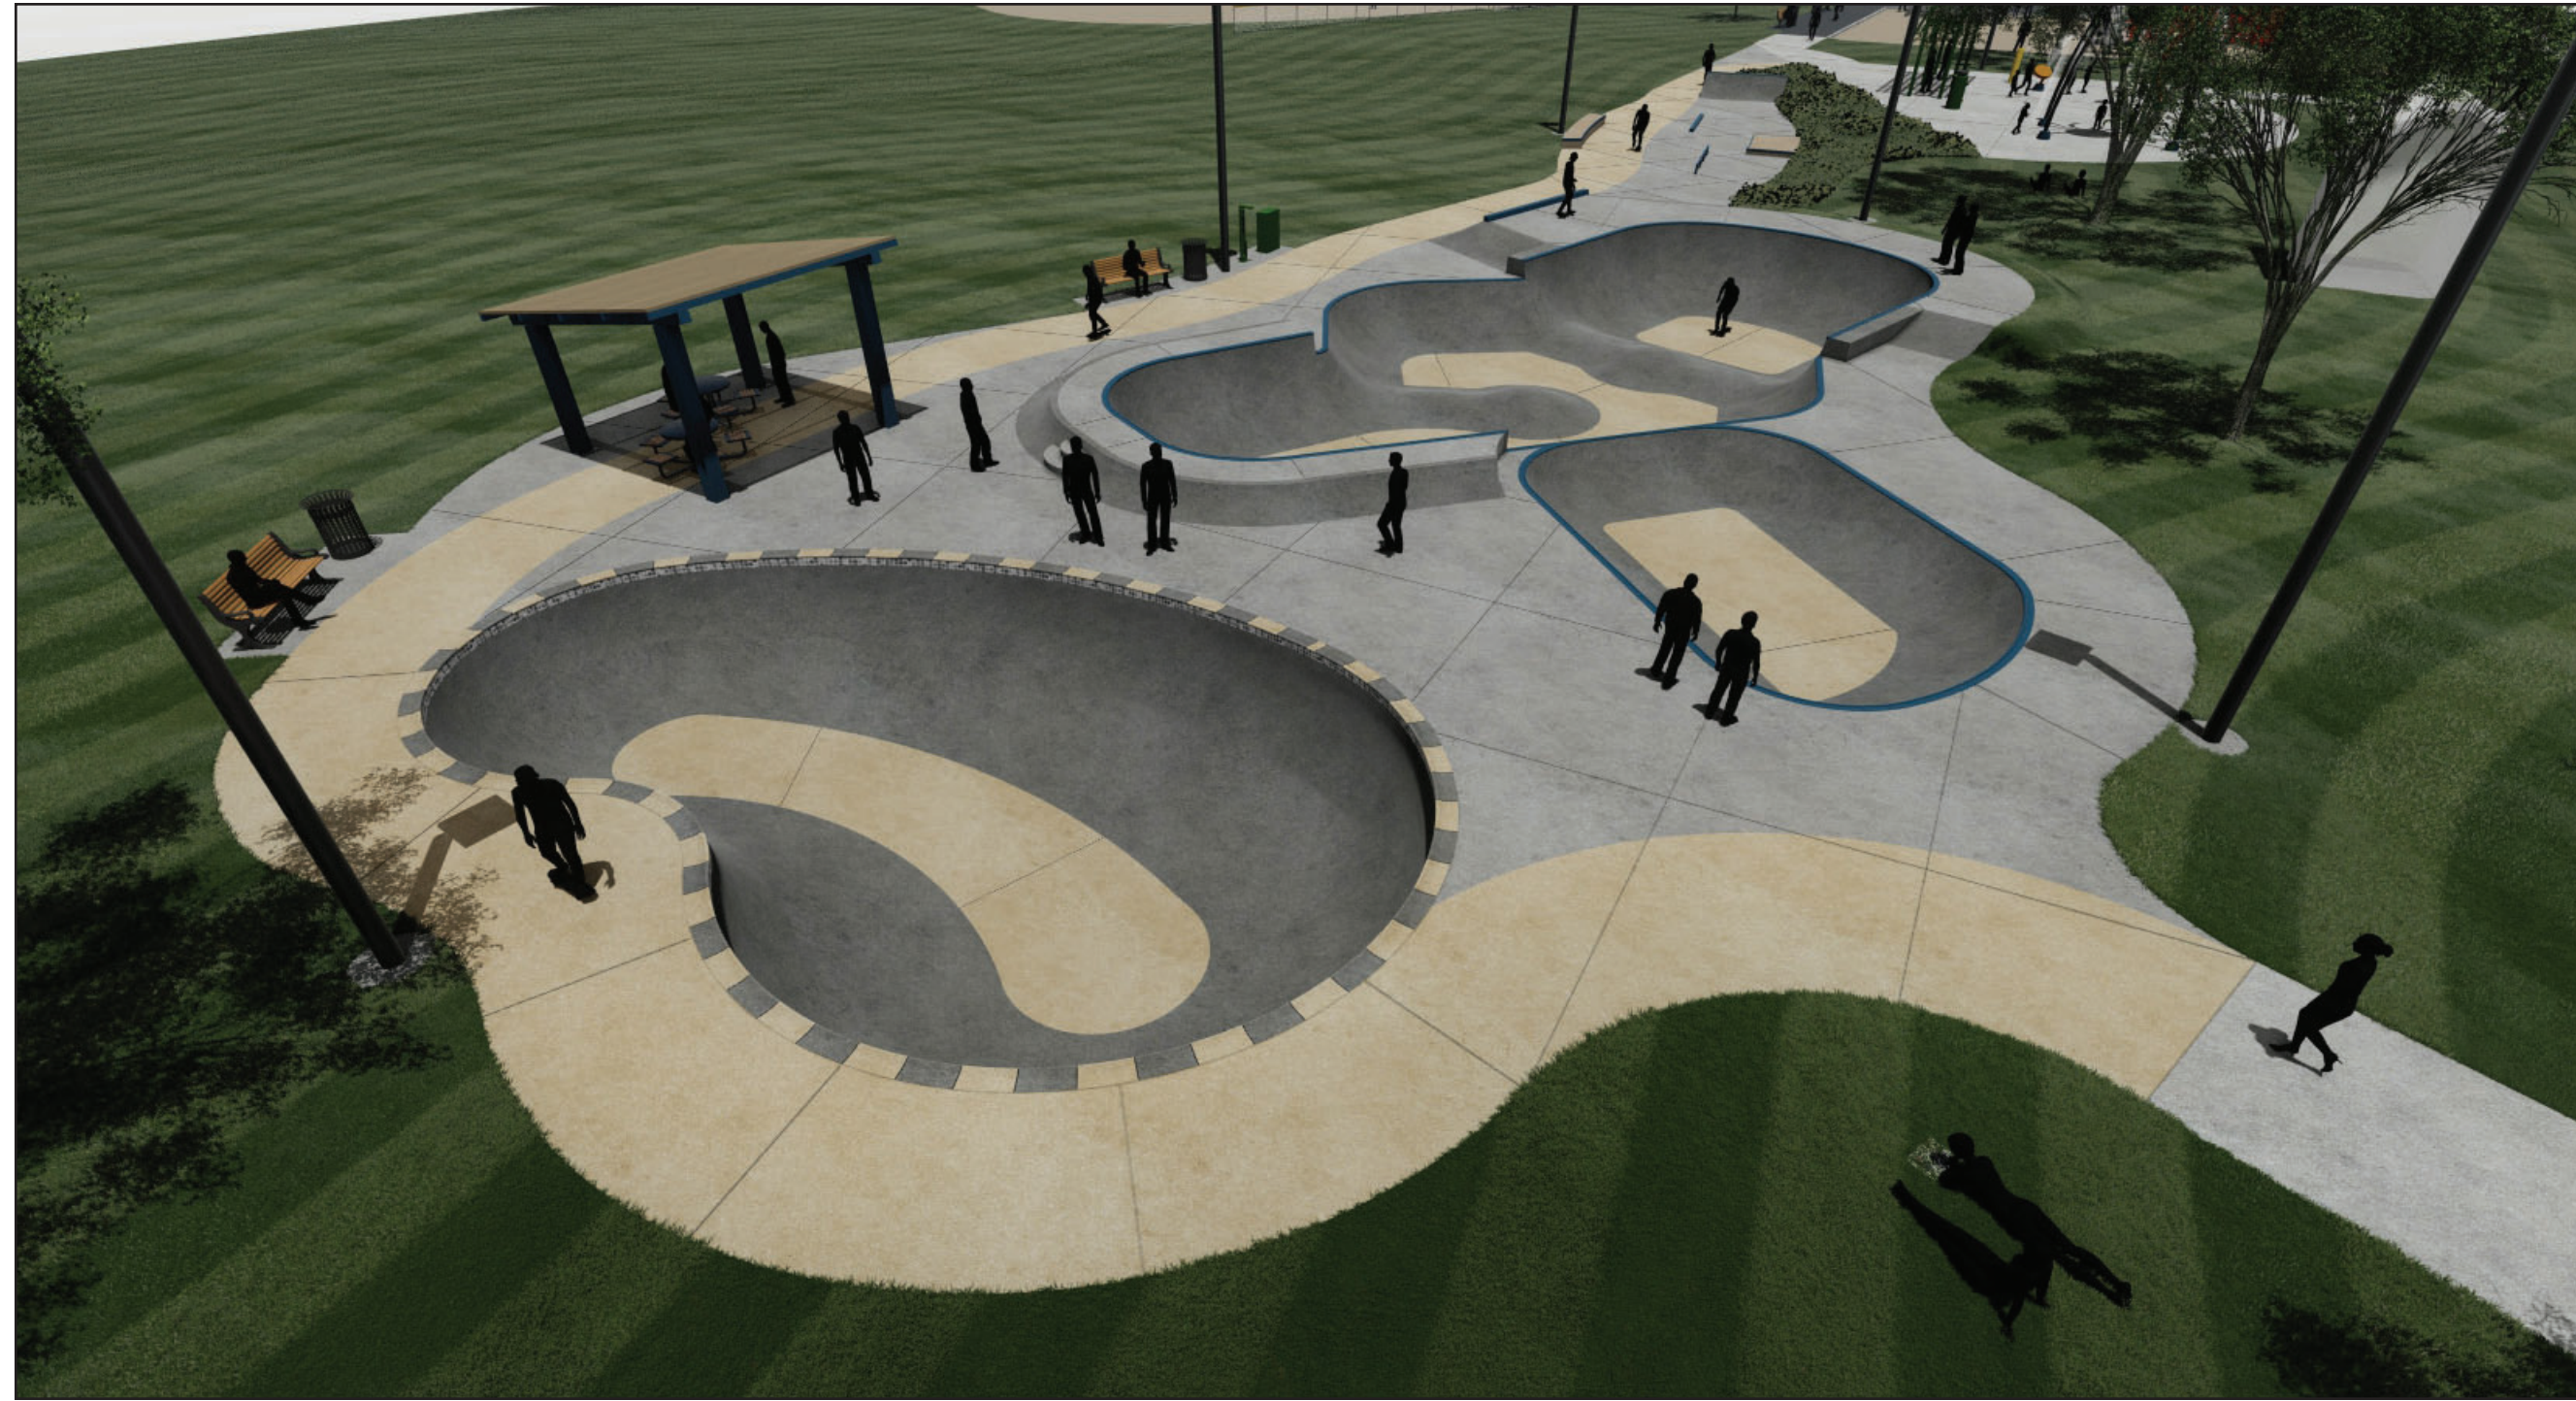



HAMILTON, ON

February 28th, 2022

WWW.NEWLINESKATEPARKS.COM

ALEXANDER PARK SKATEPARK

FINAL CONCEPT DESIGN - 3D RENDER VIEWS

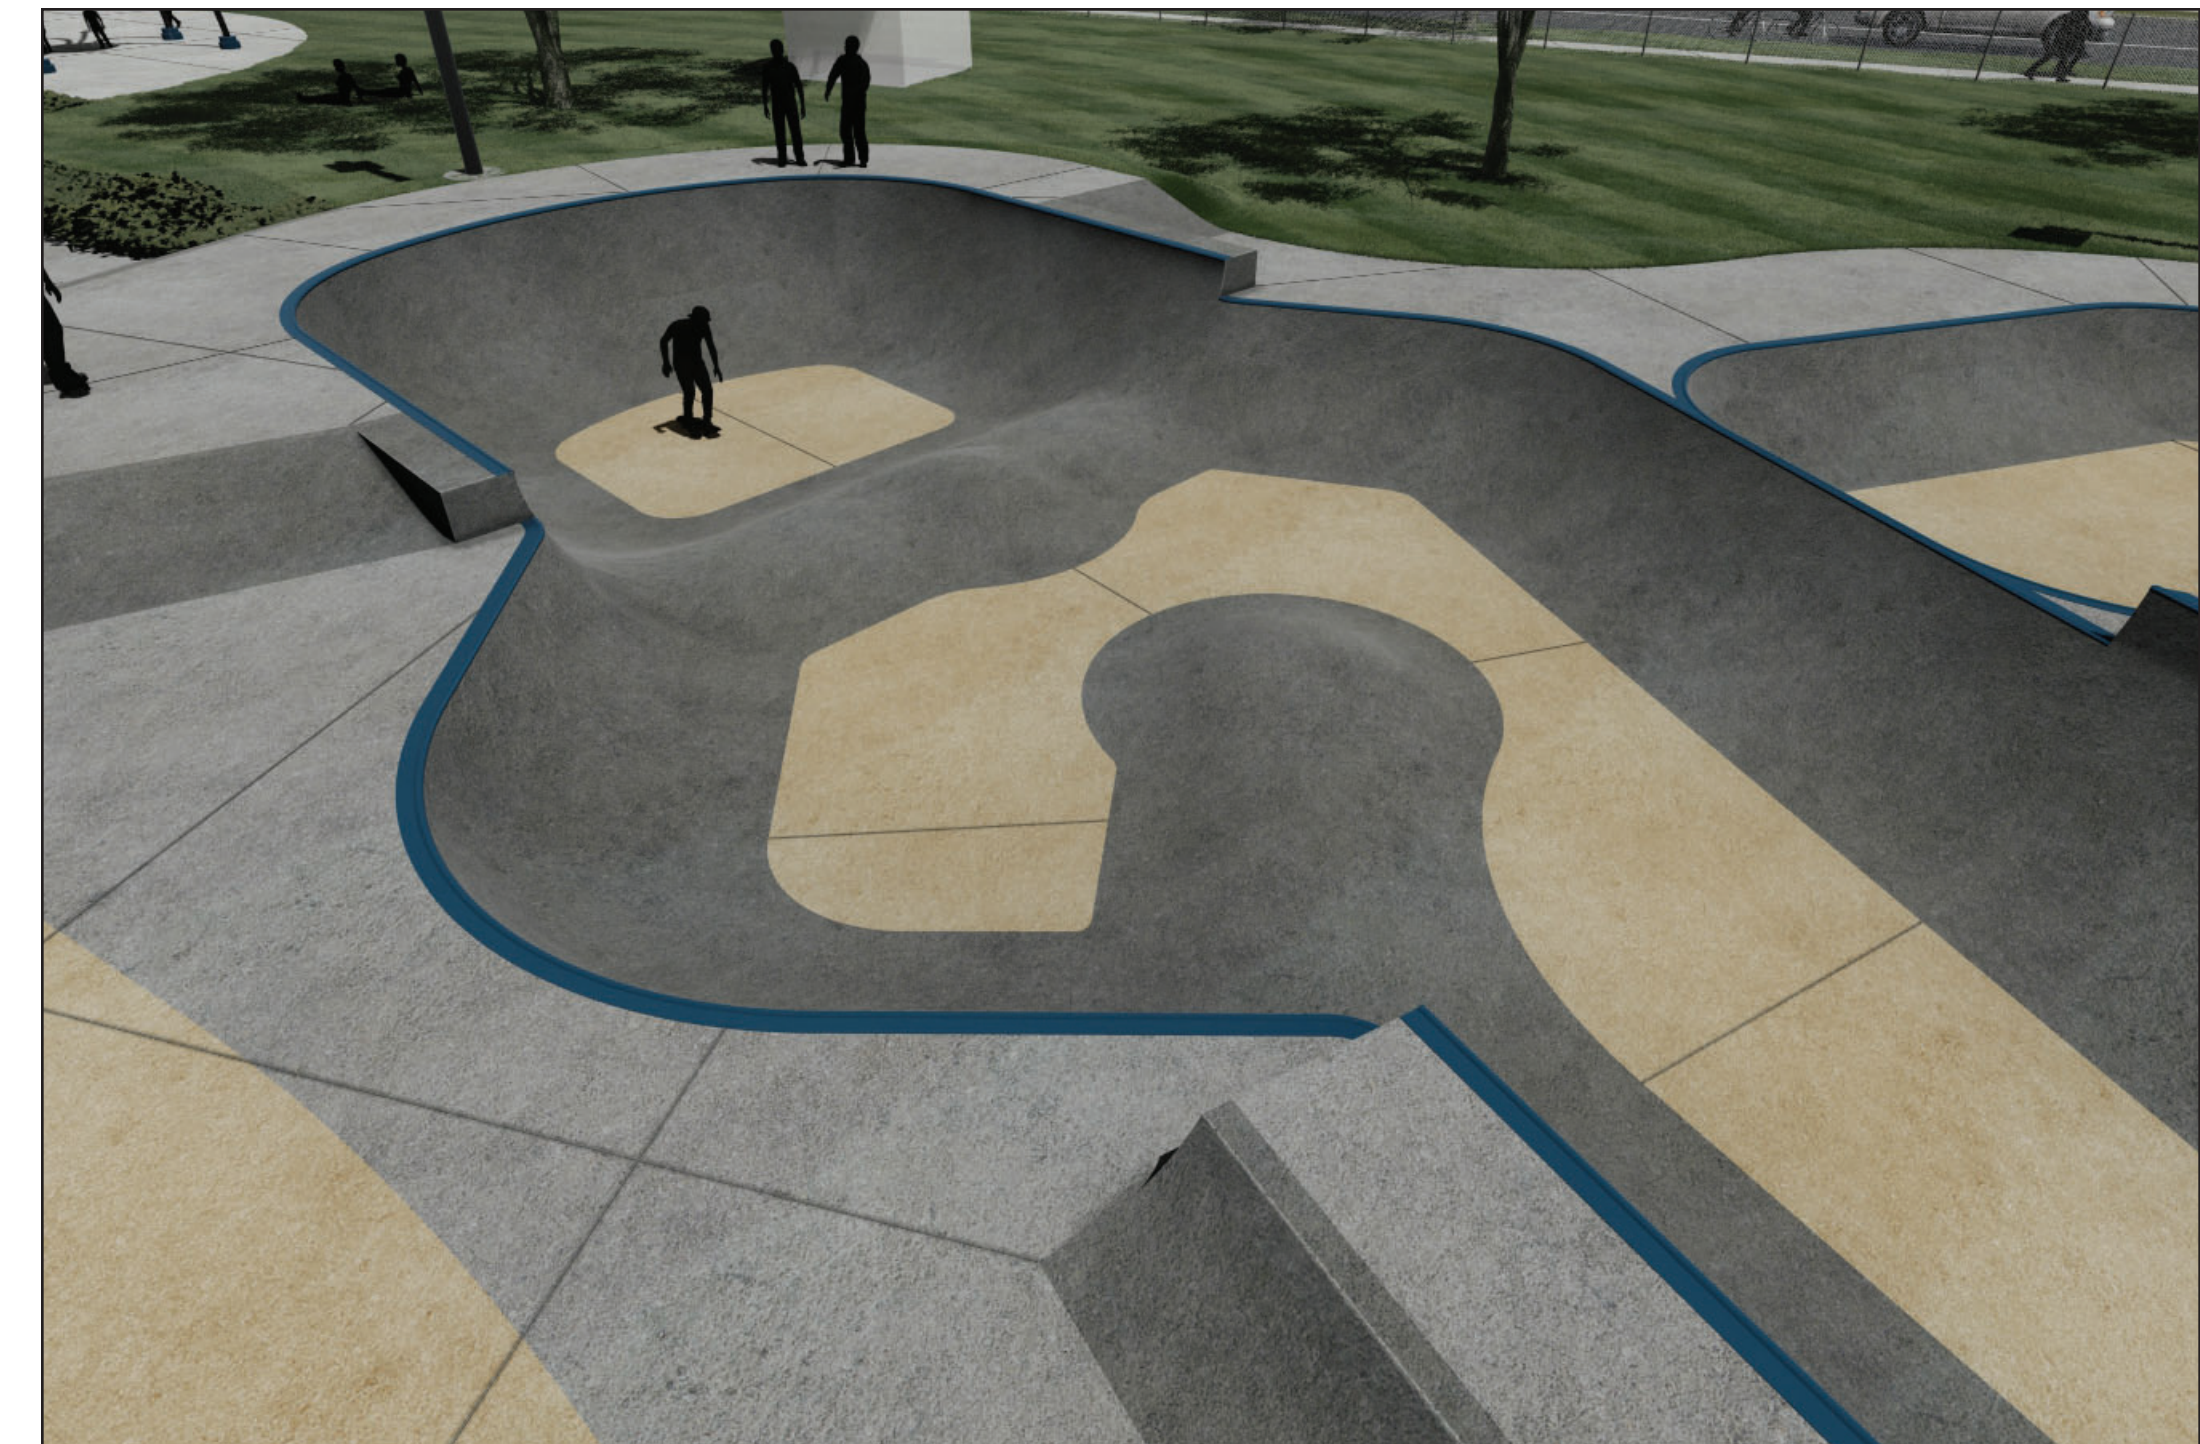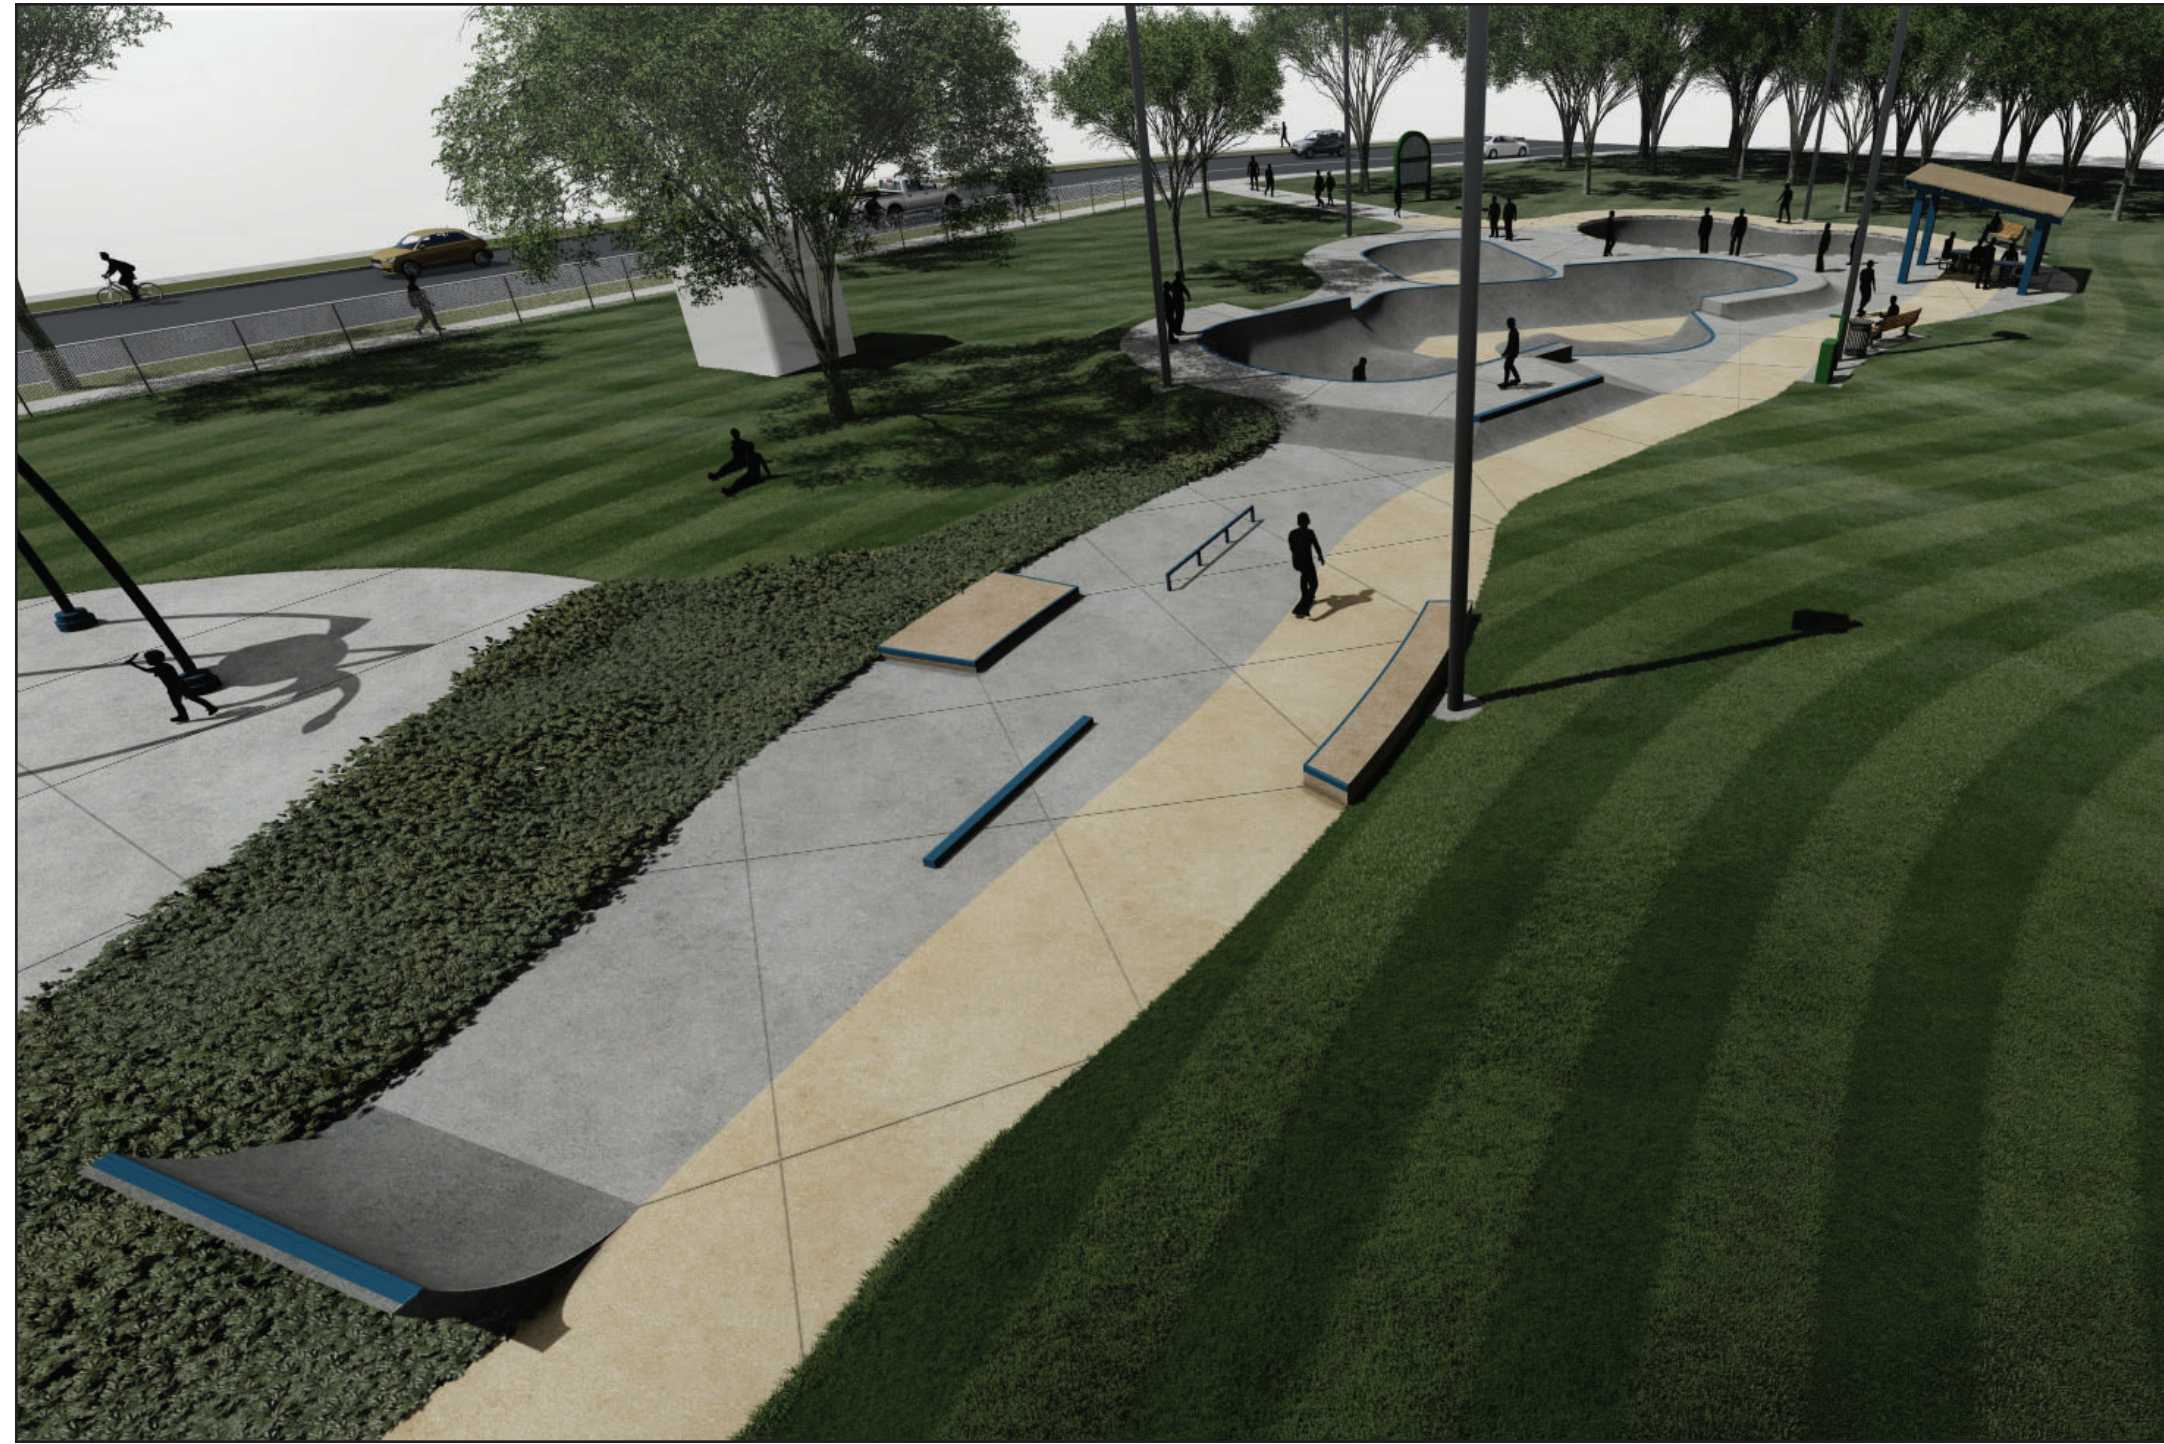

HAMILTON, ON

February 28th, 2022

WWW.NEWLINESKATEPARKS.COM