


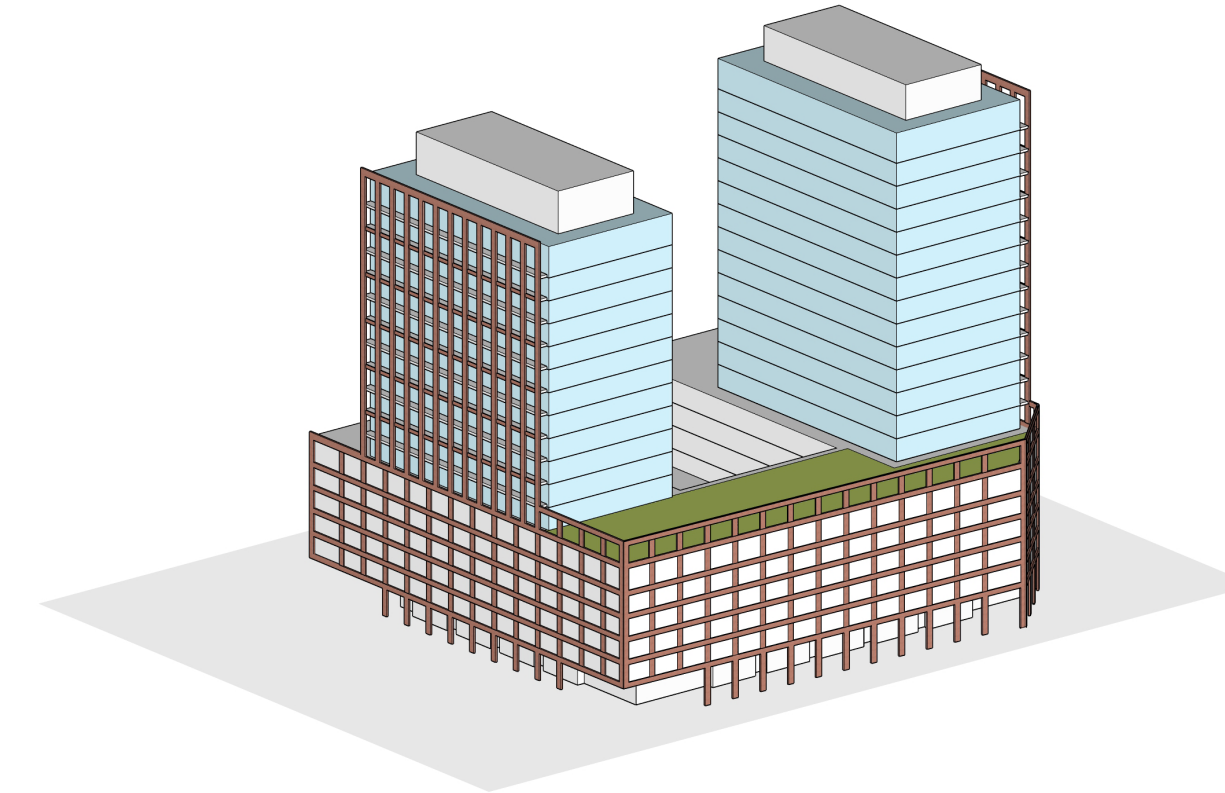
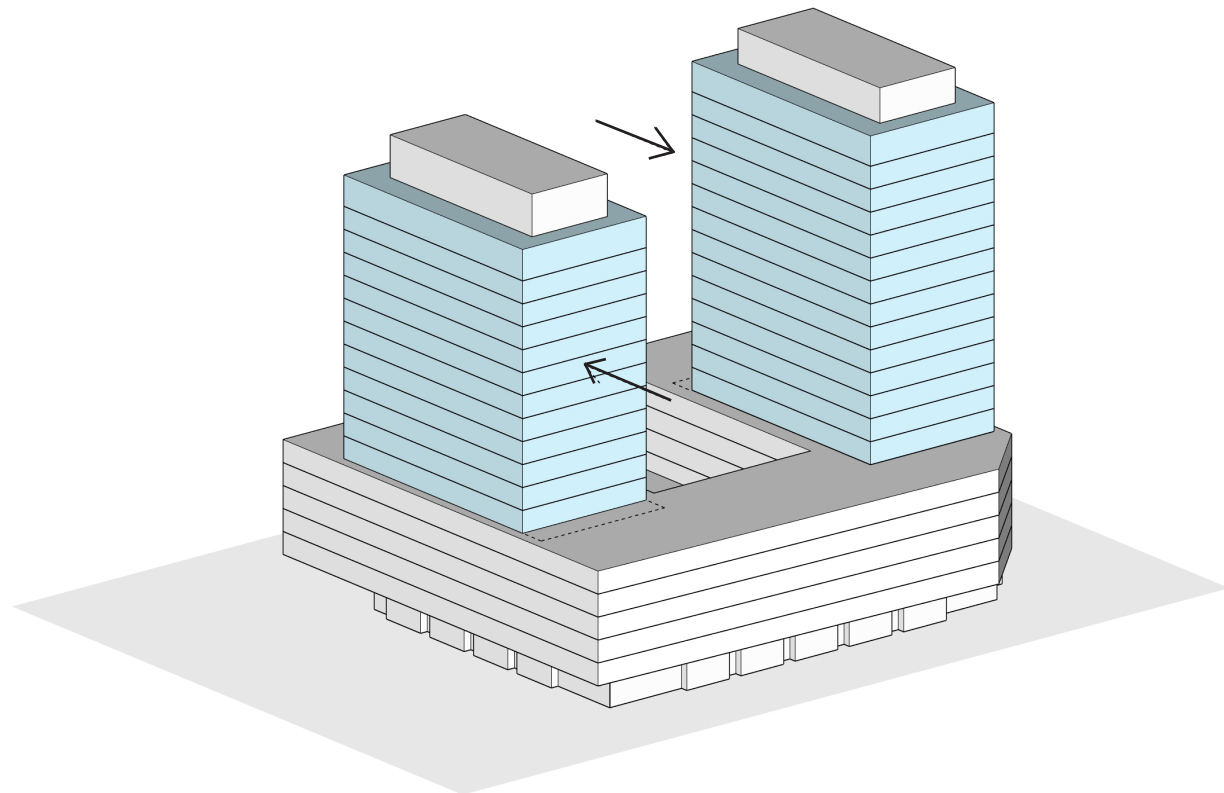


- RESIDENTIAL
- INDOOR AMENITY
- OUTDOOR AMENITY
- PARKING
- RETAIL
- PRIVATE TERR/ BALC

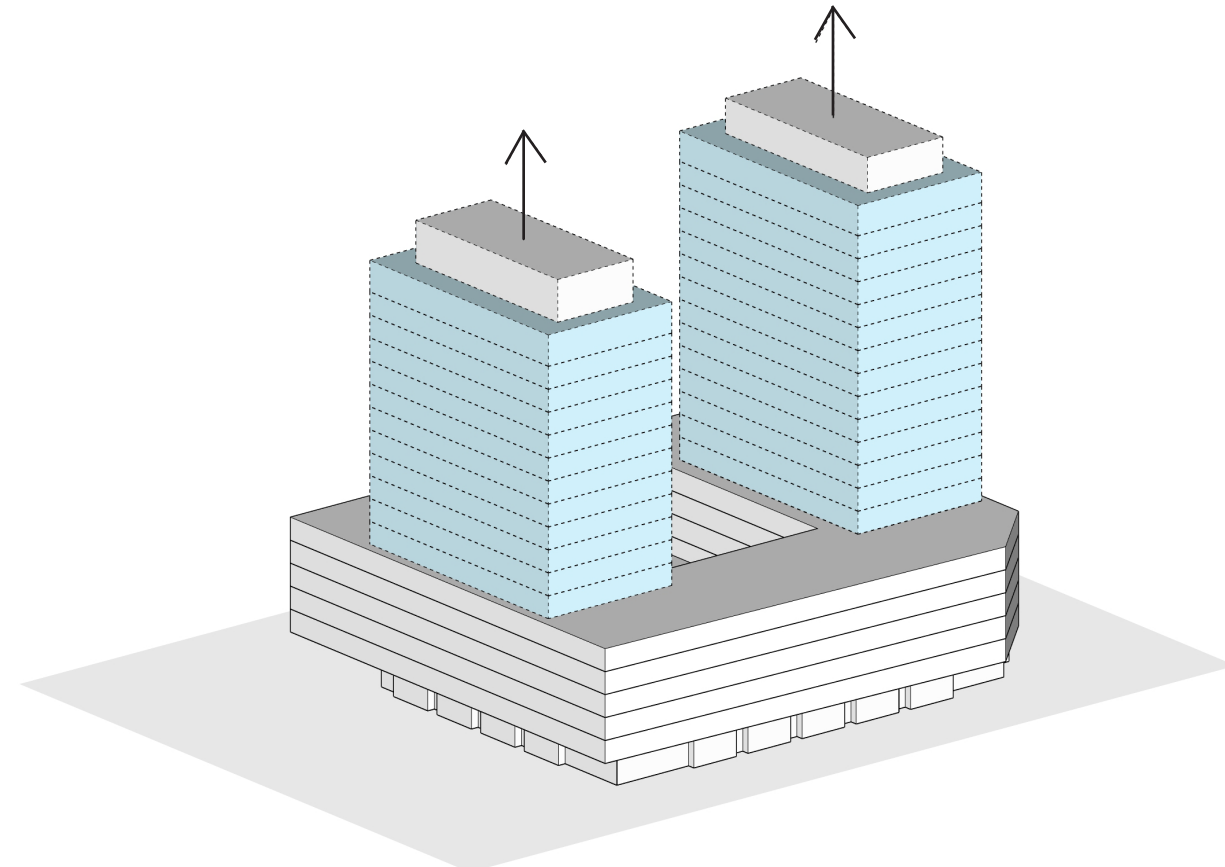


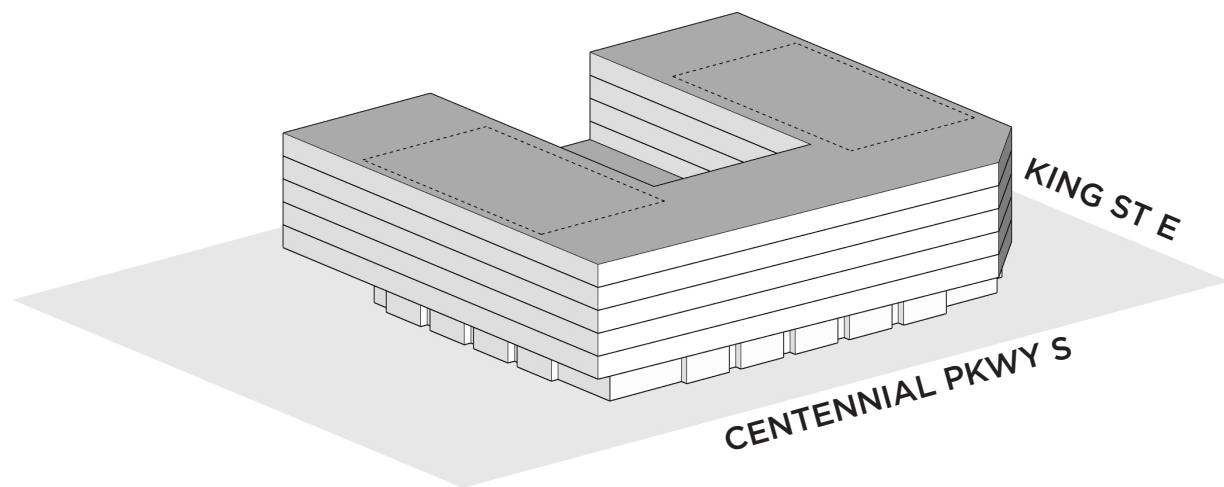

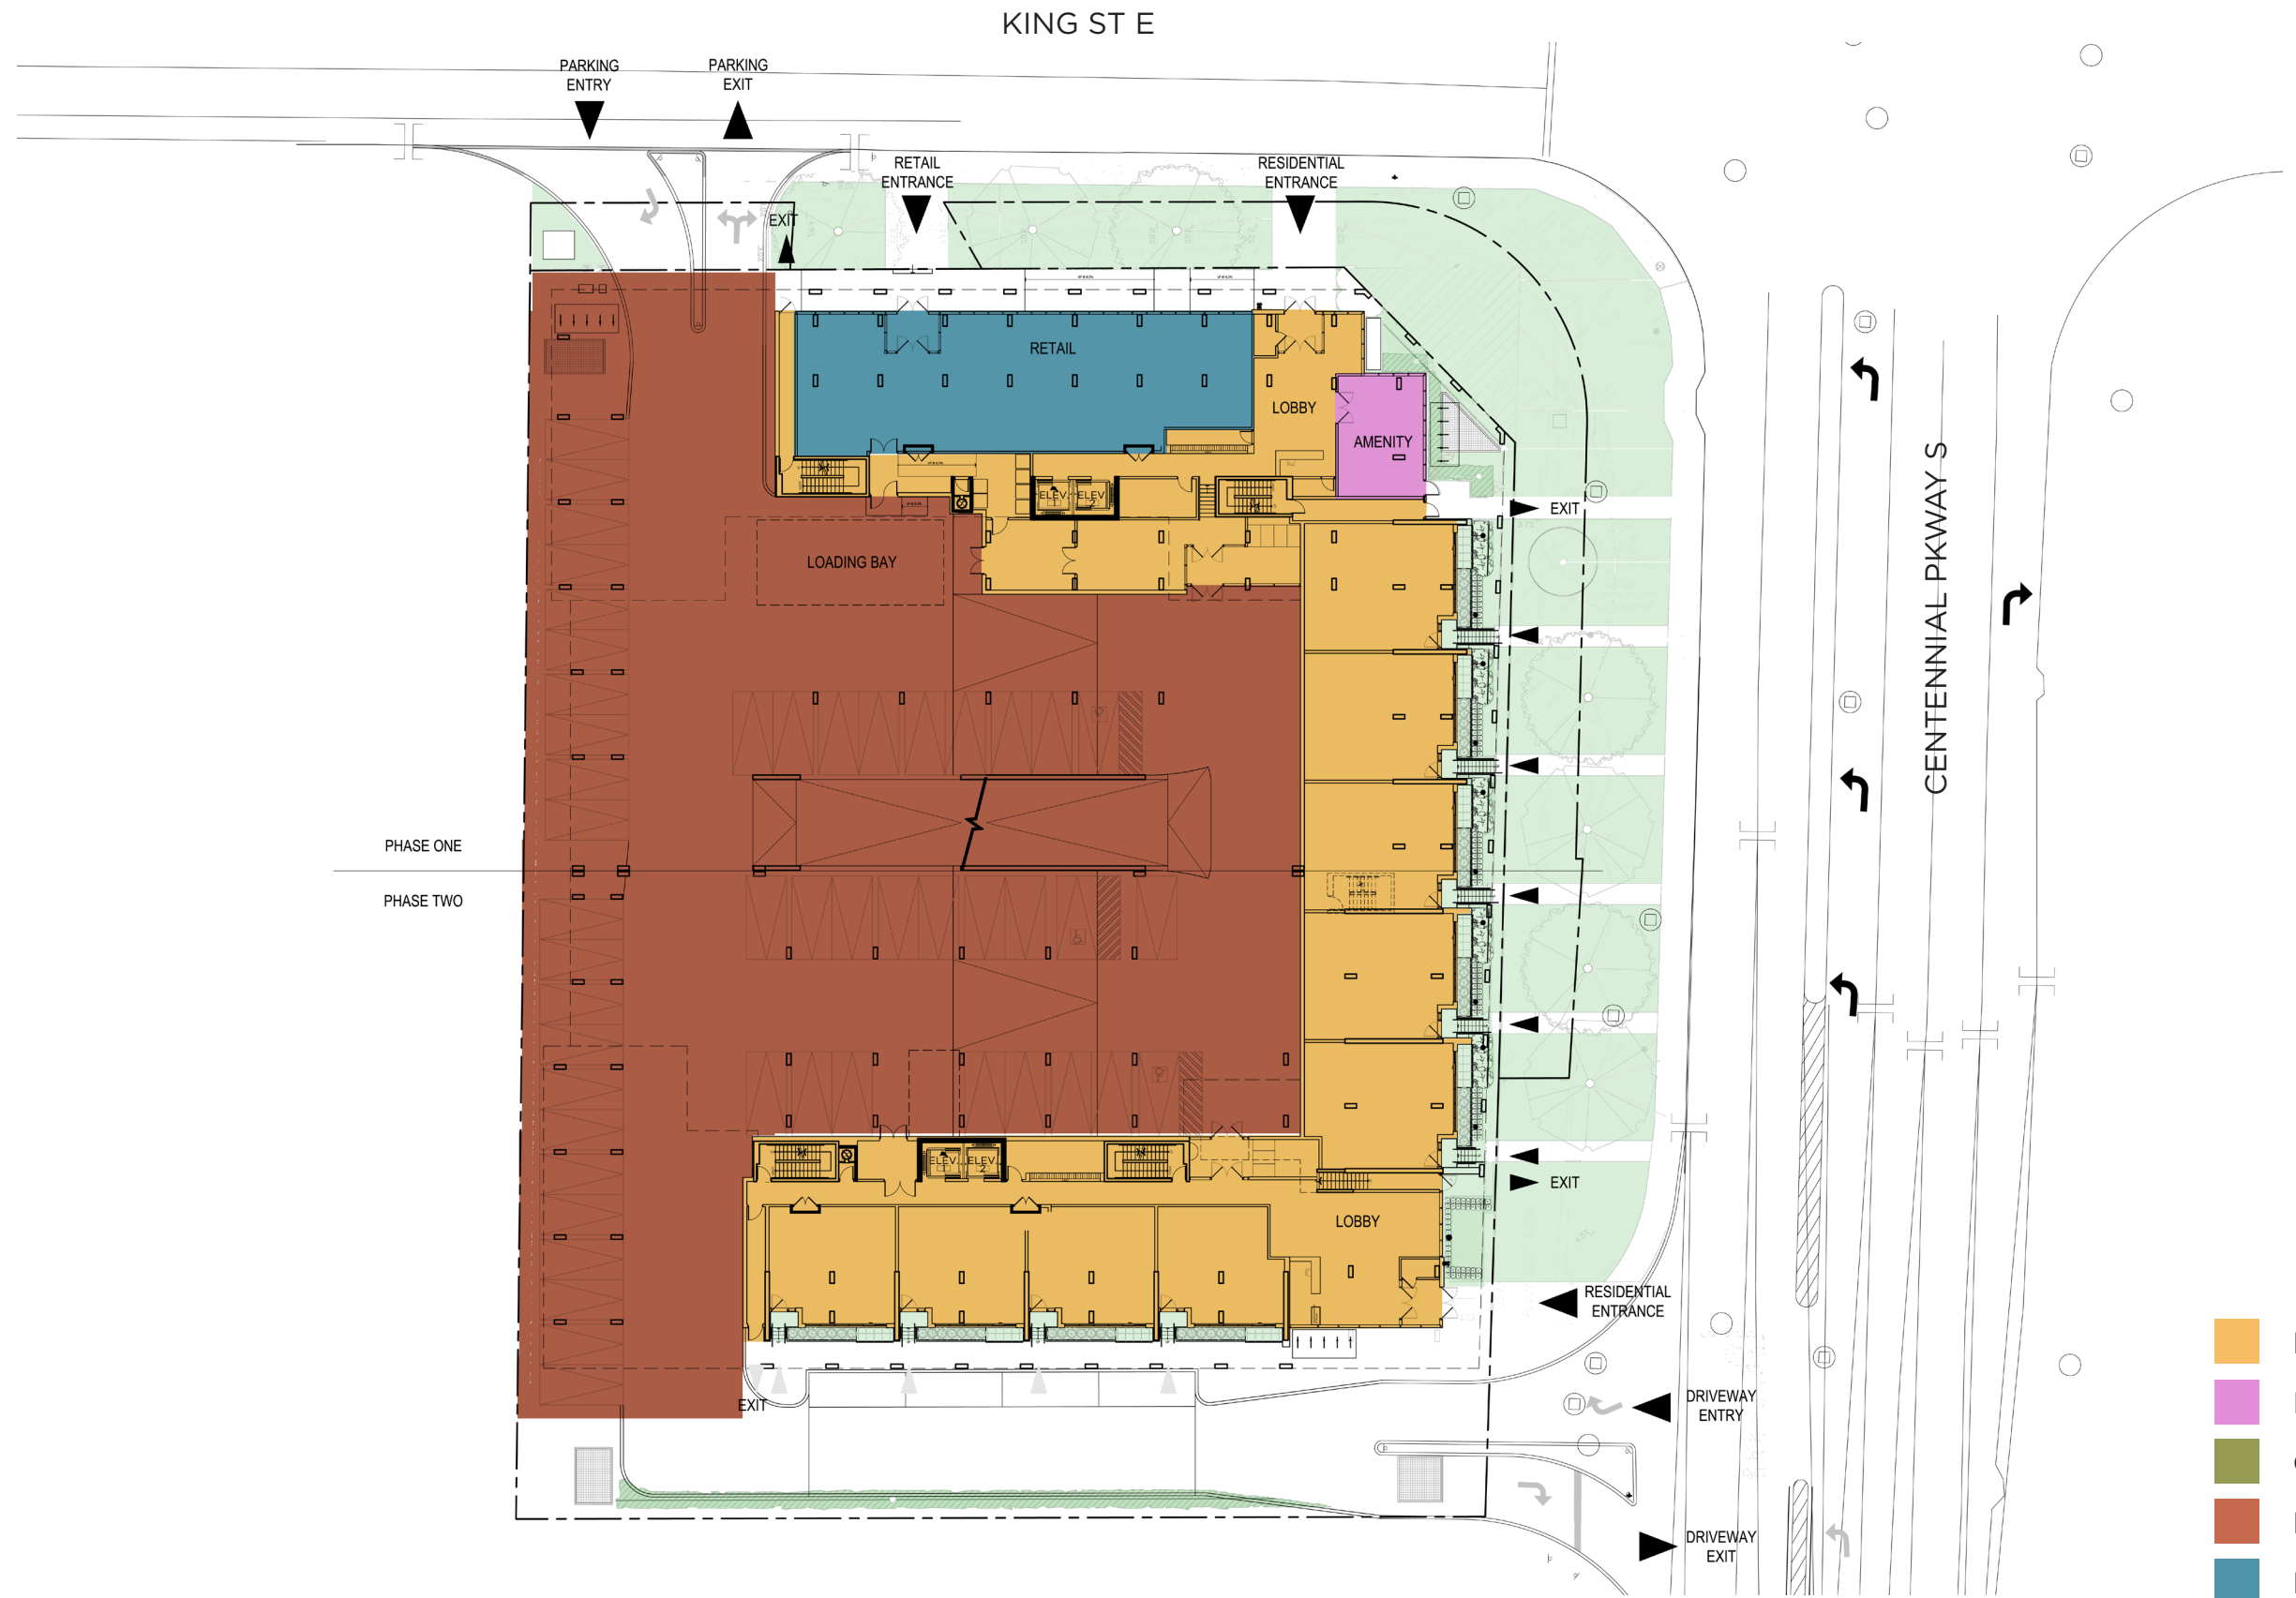

- RESIDENTIAL
- INDOOR AMENITY
- OUTDOOR AMENITY
- PARKING
- RETAIL
- PRIVATE TERR/ BALC



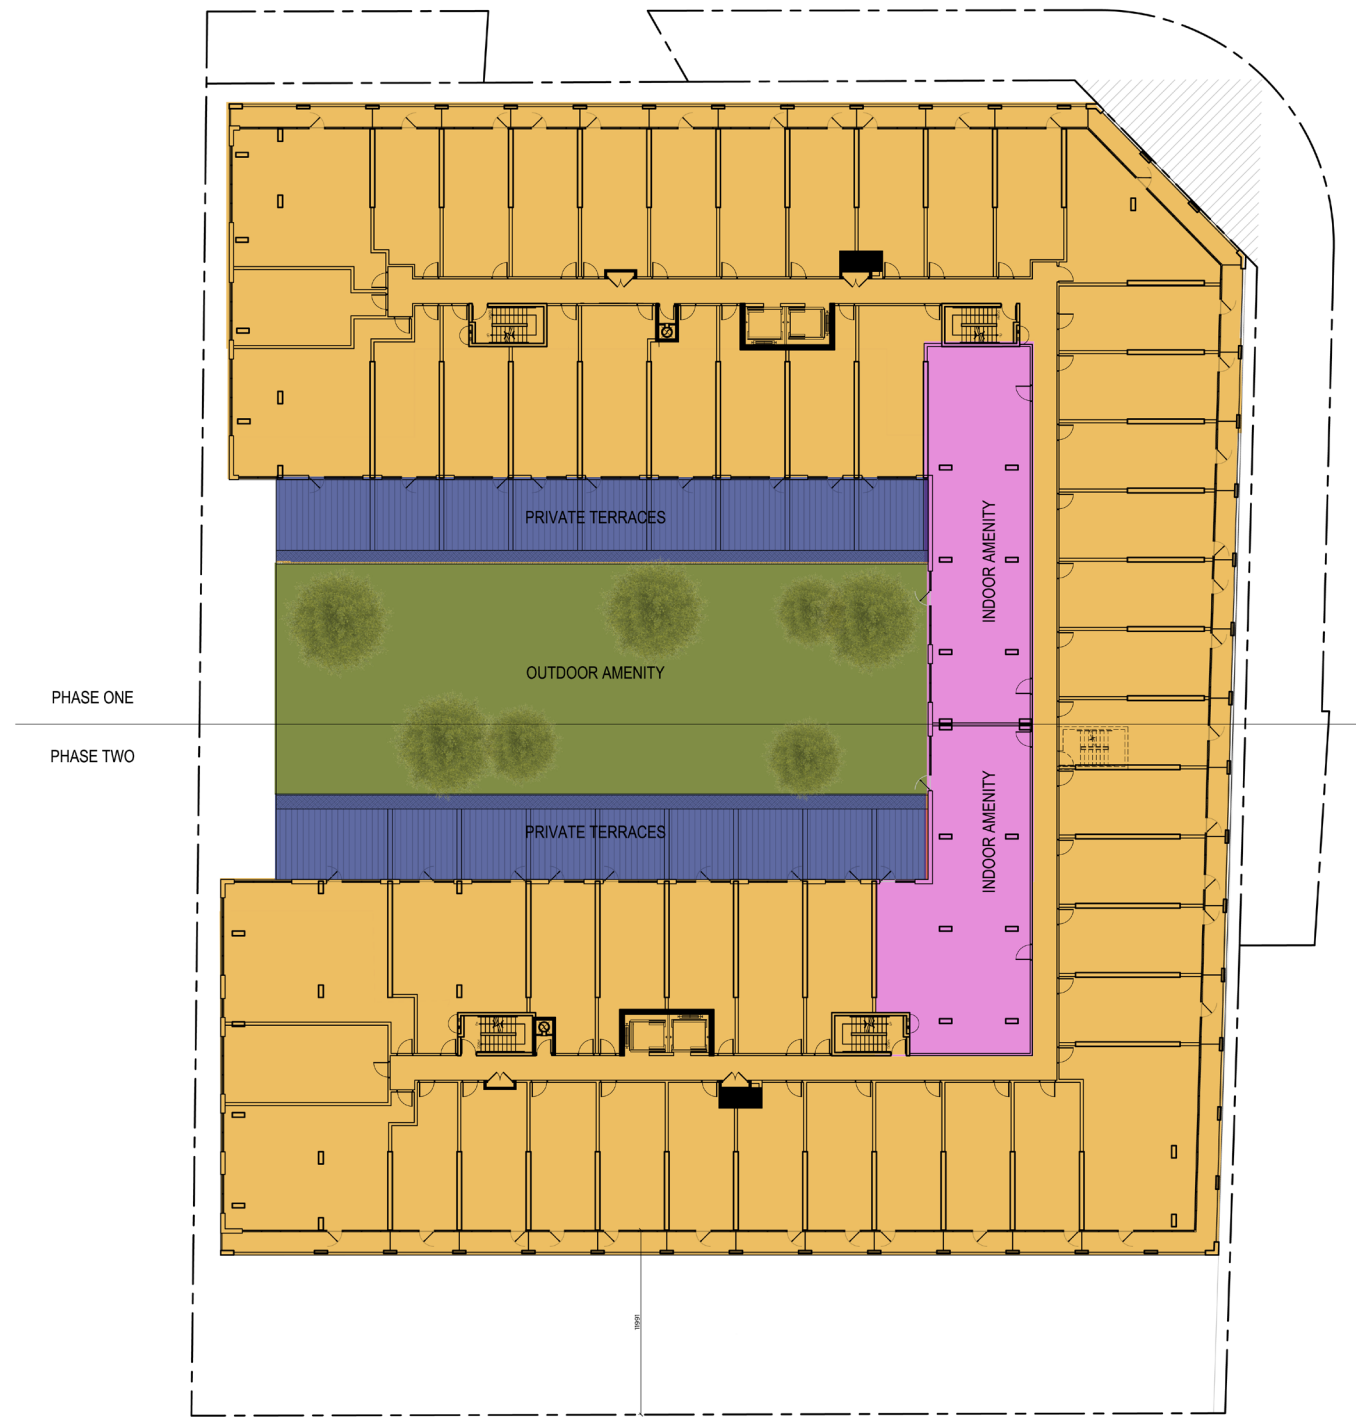


- RESIDENTIAL
- INDOOR AMENITY
- OUTDOOR AMENITY
- PARKING
- RETAIL
- PRIVATE TERR/ BALC





- RESIDENTIAL
- INDOOR AMENITY
- OUTDOOR AMENITY
- PARKING
- RETAIL
- PRIVATE TERR./ BALC



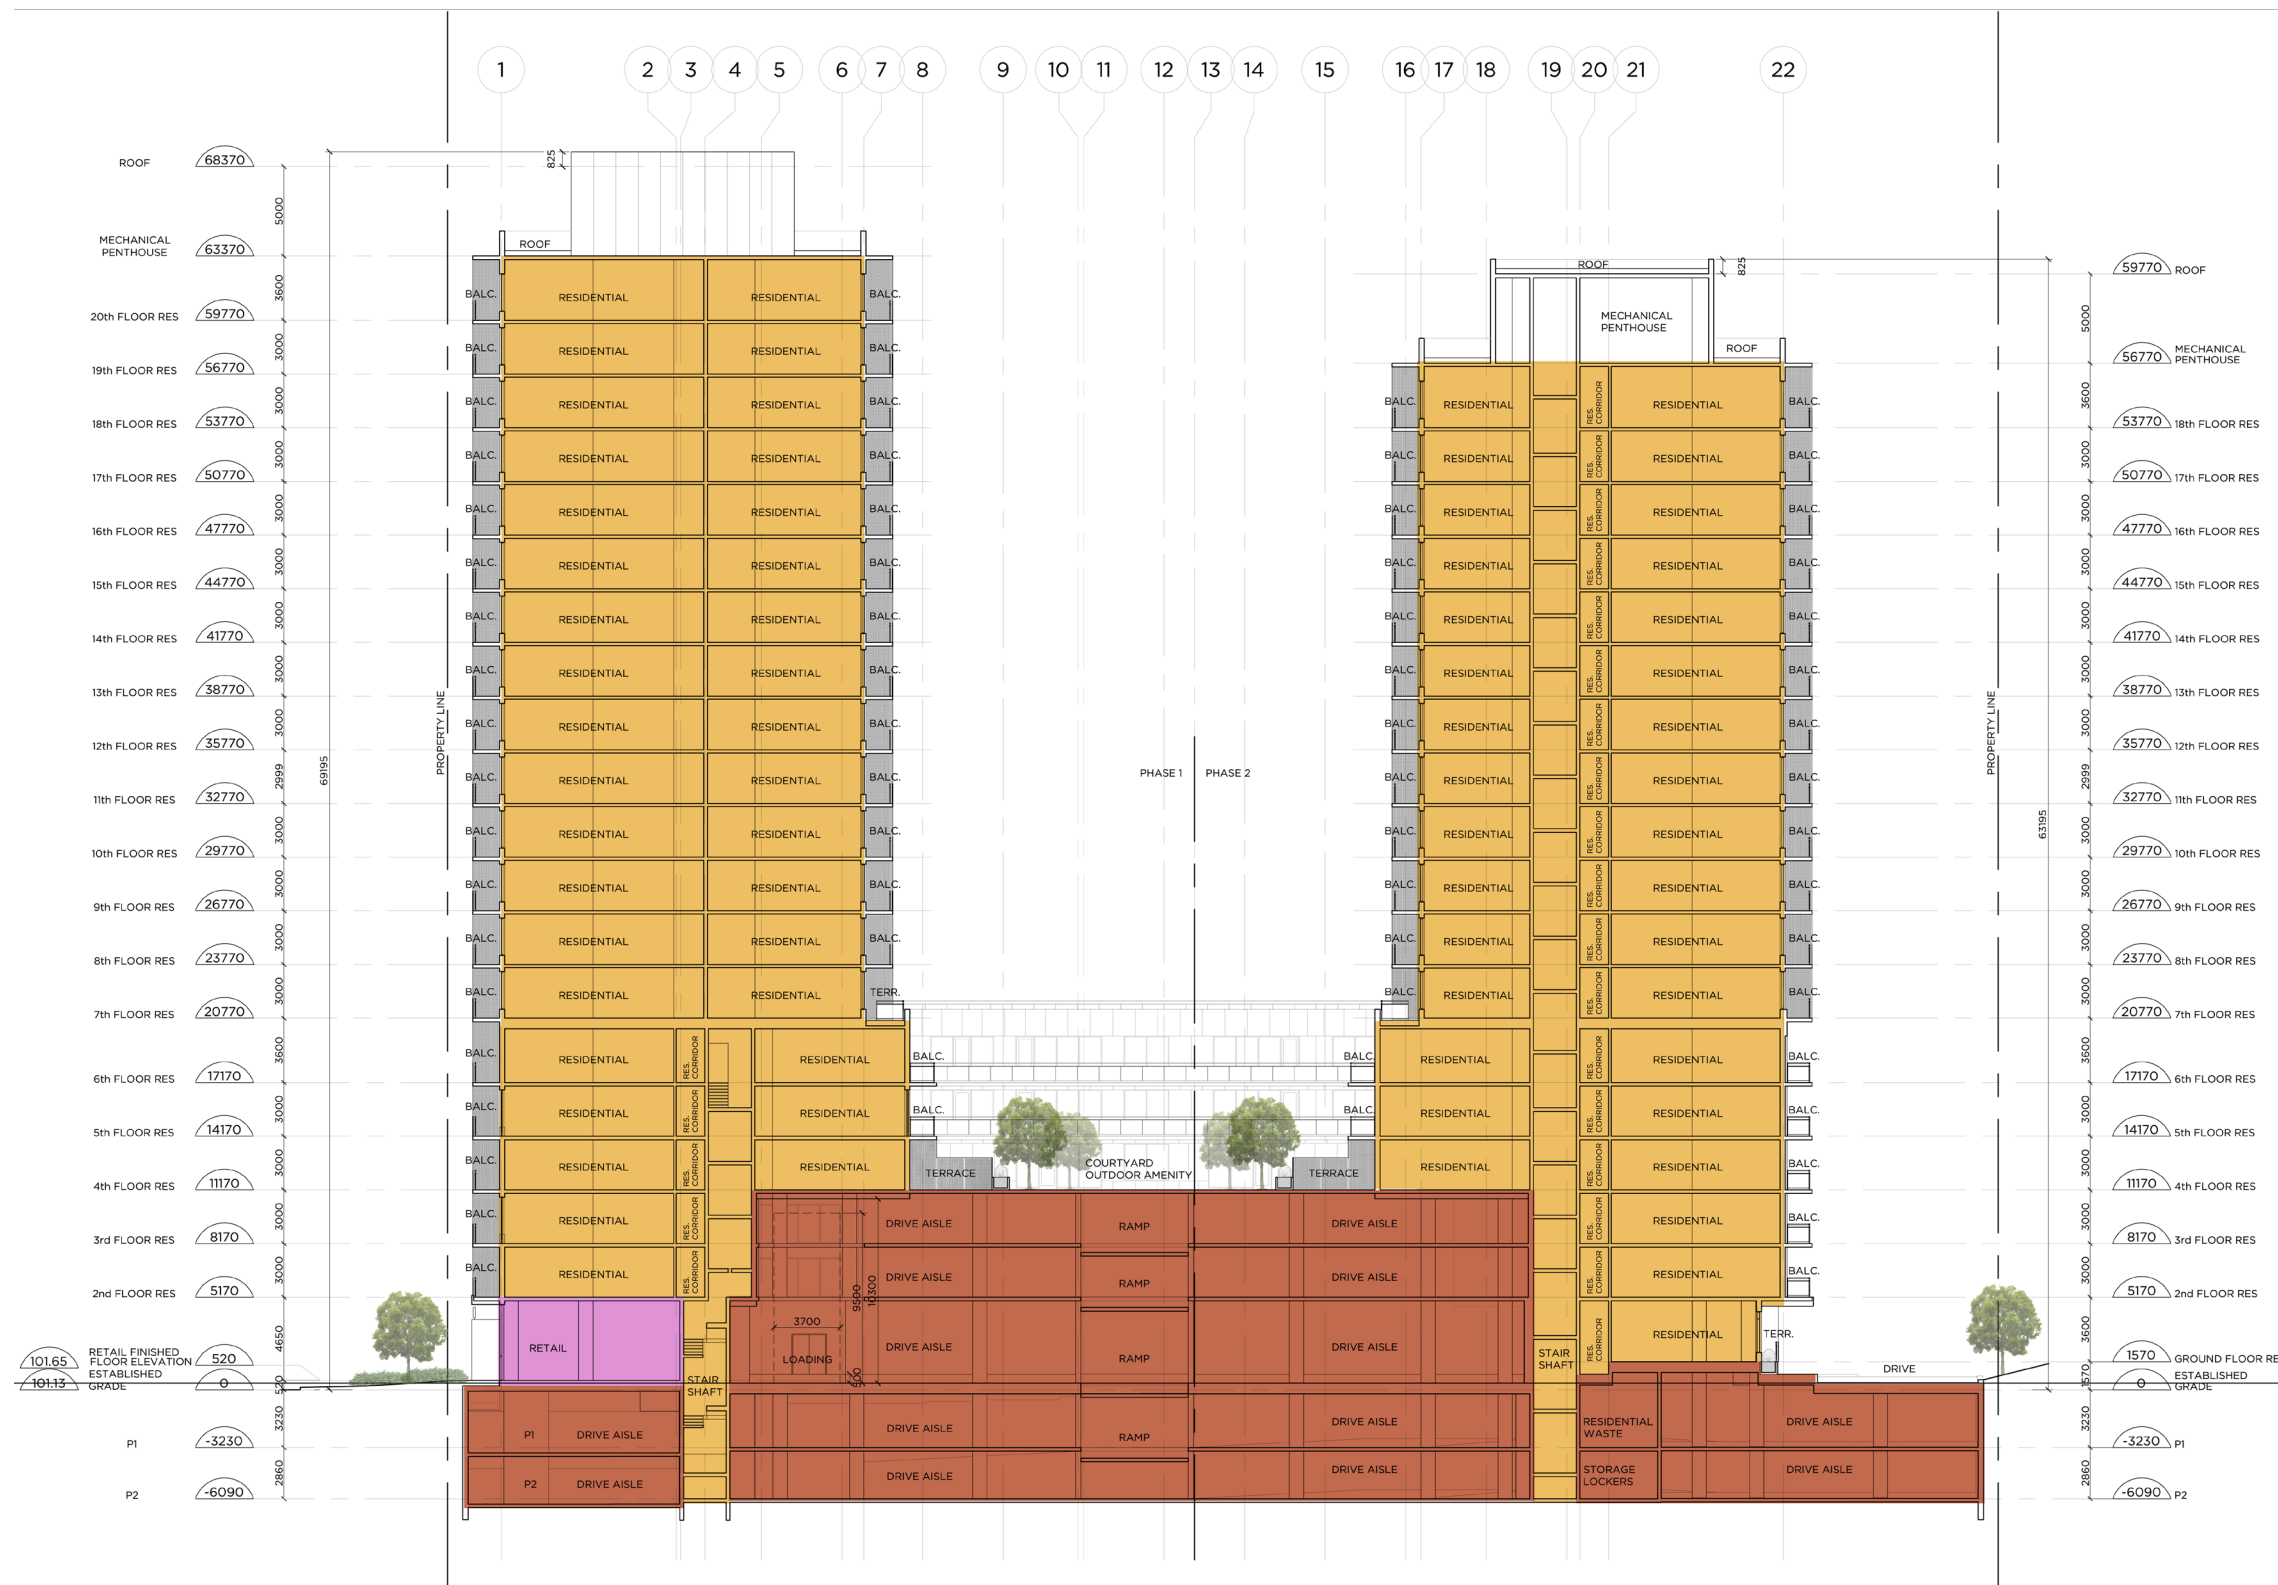

- RESIDENTIAL
- INDOOR AMENITY
- OUTDOOR AMENITY
- PARKING
- RETAIL
- PRIVATE TERR/ BALC

