



Plan of Survey

BEING A SUBDIVISION OF
PART OF LOT 7-CONCESSION 2
 IN THE
TOWNSHIP OF SALTFLY
 SCALE 1" = 50'

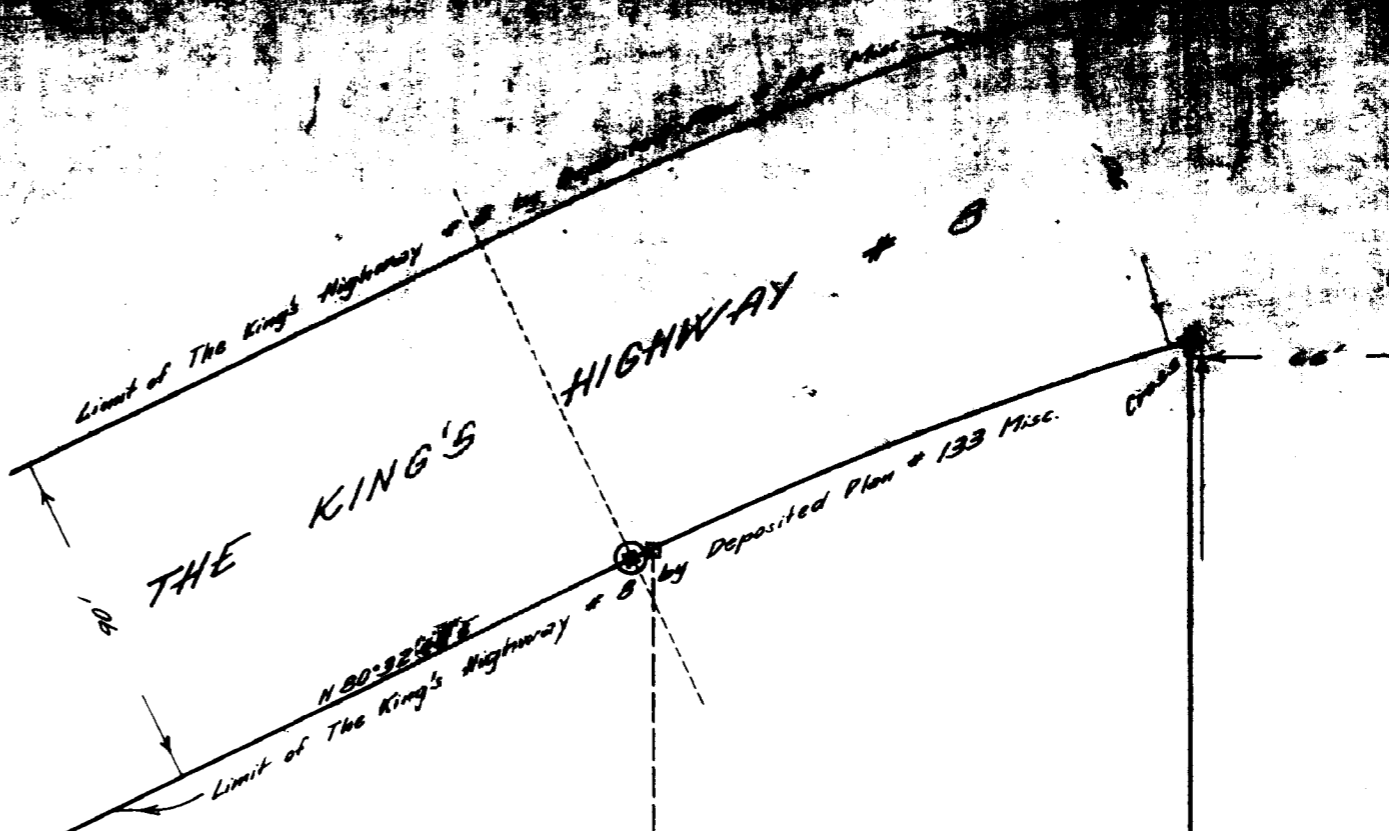

LEGEND

The field notes of this survey are incorporated in this plan.
 Sign thus denotes a Standard Concrete Monument planted.
 Sign thus denotes a Standard Iron Bolt planted.
 Sign thus denotes a Wooden Stake planted.
 The bearings on this plan are astronomical and are referred to The King's Highway # 9 on an astronomical course of N 80° 32' 40" E as shown on Deposition Plan # 133 Miscellaneous.

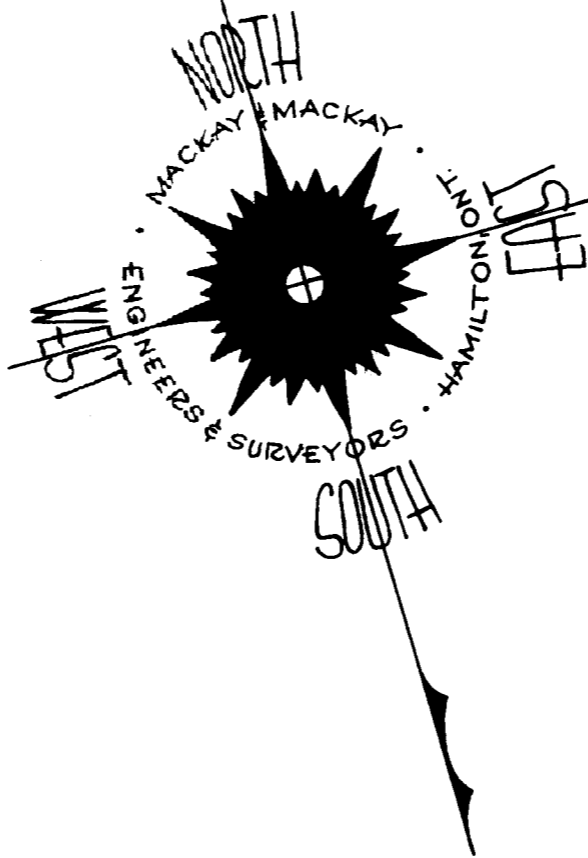

OWNER'S CERTIFICATE

Lots 1 to 6, Parcels 'A' and 'B' and the Street enclosed within the red lines on this plan are laid out according to my instructions and the said Street is hereby dedicated as a Public Highway.

Wm. Black and [Signature]
 WITNESSES

AFFIDAVIT OF ATTESTATION

COUNTY OF Hamilton (NAME IN FULL) Lisa Smith
 OF THE County of Hamilton MAKE OATH AND SAY:

1. THAT I WAS PERSONALLY PRESENT AND DID SEE THIS PLAN AND DUPLICATE DULY SIGNED BY Richard Kubit [Signature]
2. THAT THE SAID PLAN AND DUPLICATE WERE SIGNED BY THE SAID PART RES. AT Hamilton
3. THAT I KNOW THE SAID PART RES.
4. THAT I AM A SUBSCRIBING WITNESS TO THE SAID SIGNING.

SWORN BEFORE ME AT Hamilton
 IN THE County of Hamilton
 THIS 22 DAY OF September 1955
[Signature]
 A COMMISSIONER, ETC.

SURVEYOR'S CERTIFICATE

- John T. Peters an Ontario Land Surveyor, certify that:
- (a) I was present at and did personally superintend the survey represented by this plan.
 - (b) I have accurately shown the manner in which the lands (edged in red) have been surveyed and subdivided by me.
 - (c) Every angle of the exterior boundary of the plan is defined in the survey thereof by a monument and a monument is placed at one angle of each street intersection shown on the plan.
 - (d) I have indicated on the plan the position and form of each of the monuments.
 - (e) The monuments conform in all respects to requirements of section 17 of the Surveyors Act.
 - (f) The survey was made by me between the 12th day of March and the 3rd day of August 1955.
 - (g) The survey has been accurately made in accordance with all the provisions of the Surveyors Act and the Registry Act relating thereto.

Dated at Hamilton on the 16th Day of September A.D. 1955
[Signature]
 Ontario Land Surveyor

Approved under section 26 of
 THE PLANNING ACT
 This 17 day of February 1955
[Signature]
 MINISTER OF PLANNING & DEVELOPMENT

REGISTRAR'S CERTIFICATE

RECEIVED FROM W. H. Mackay AND REGISTERED THIS
 DAY OF March 1955 AT 10 O'CLOCK AM AS PLAN
 NUMBER 1735
[Signature] REGISTRAR

MACKAY & MACKAY
 ENGINEERS & SURVEYORS
 HAMILTON - ONTARIO

